

LEGEND

- TOP OF EXISTING WALL
- TOE OF EXISTING WALL
- HIGH TIDE
- MHWS
- MID TIDE
- LOW TIDE
- PROPOSED WALL
- DENOTES BEACH ACCESS
- | DENOTES ENCROACHMENT (FROM TOE OF EXISTING WALL)

ORIGINAL SIZE A1
200 mm DO NOT SCALE - IF IN DOUBT, ASK

Last modified: Aug 24, 2018 By Kevin Singh

REV	DESCRIPTION	DRN	CHK	APP	DATE	PROF REGISTRATION
J	FOR CONSENT - ROCK REVETMENT REMOVED AND PATH WIDTH CHANGED	KVS	JP		08/18	
H	FOR CONSENT - MINOR AMENDMENT	KVS	JP		05/18	
G	FOR CONSENT	KVS	JP		04/18	
F	MINOR AMENDMENT	KVS	JP		09 03 2018	
E	MINOR AMENDMENT	KVS	JP		02 03 2018	
D	PRELIMINARY DESIGN	GC	JP		19 09 17	
C	FOR REVIEW - MANY SHEETS ADDED, MANY SHEETS RE-NUMBERED	PJ COOK	JP		08/17	
	REVISIONS					

SURVEYED	
DESIGNED	
DRAWN	
CAD REVIEW	
DESIGN CHECK	
DESIGN REVIEW	
APPROVED	NOT APPROVED
PROF REGISTRATION	


Client:




HUTT CITY COUNCIL
EASTERN BAYS SHARED PATH - DBC

PLAN - MCA0
POINT HOWARD SORRENTO BAY STATION 480 - 720


Status Stamp	WORKING PLOT
Date Stamp	
Scales	1: 250 (A1)
Drawing No.	80509137-01-001-C220
Rev.	J

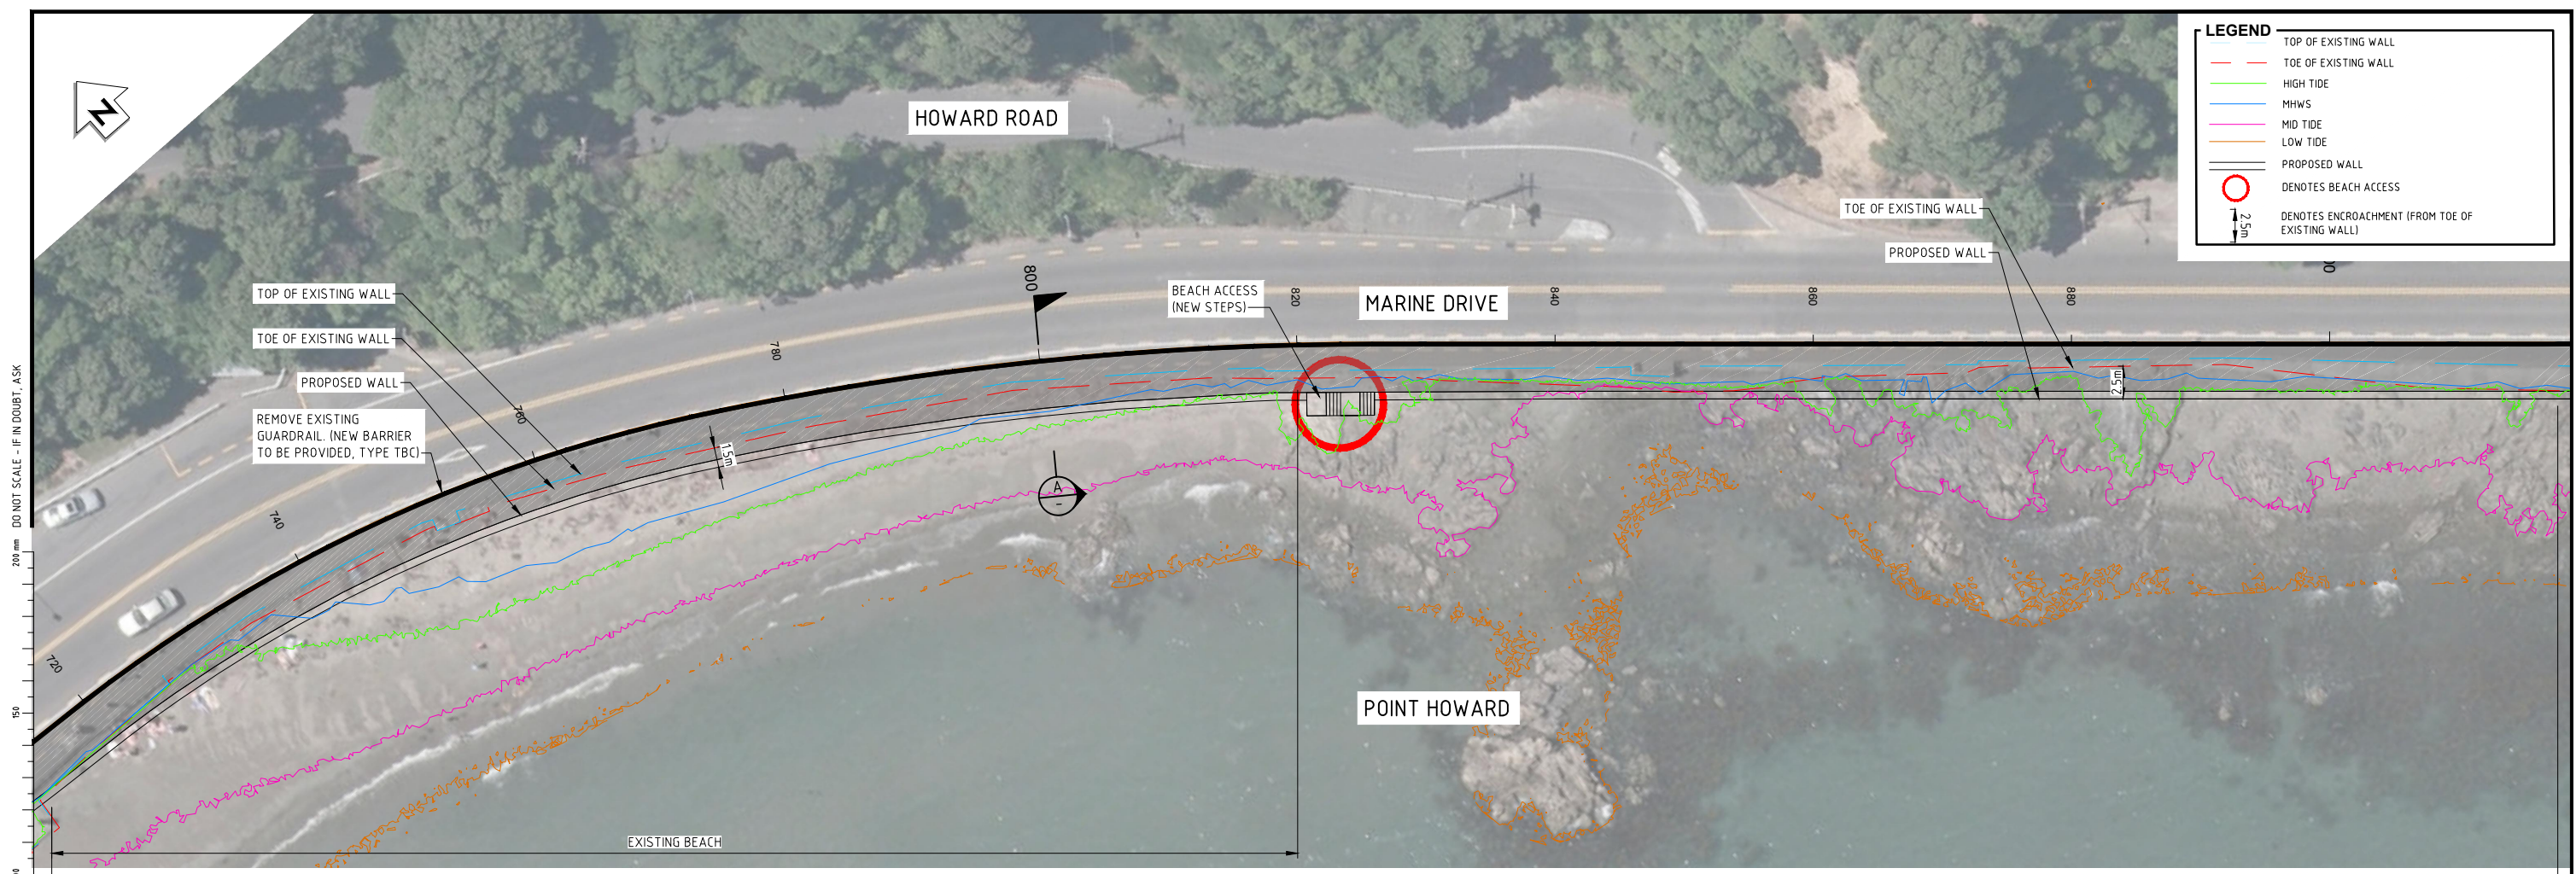

200 mm DO NOT SCALE - IF IN DOUBT, ASK

ORIGINAL SIZE A1

Last modified: Nov 23 2018 By Kevin Singh

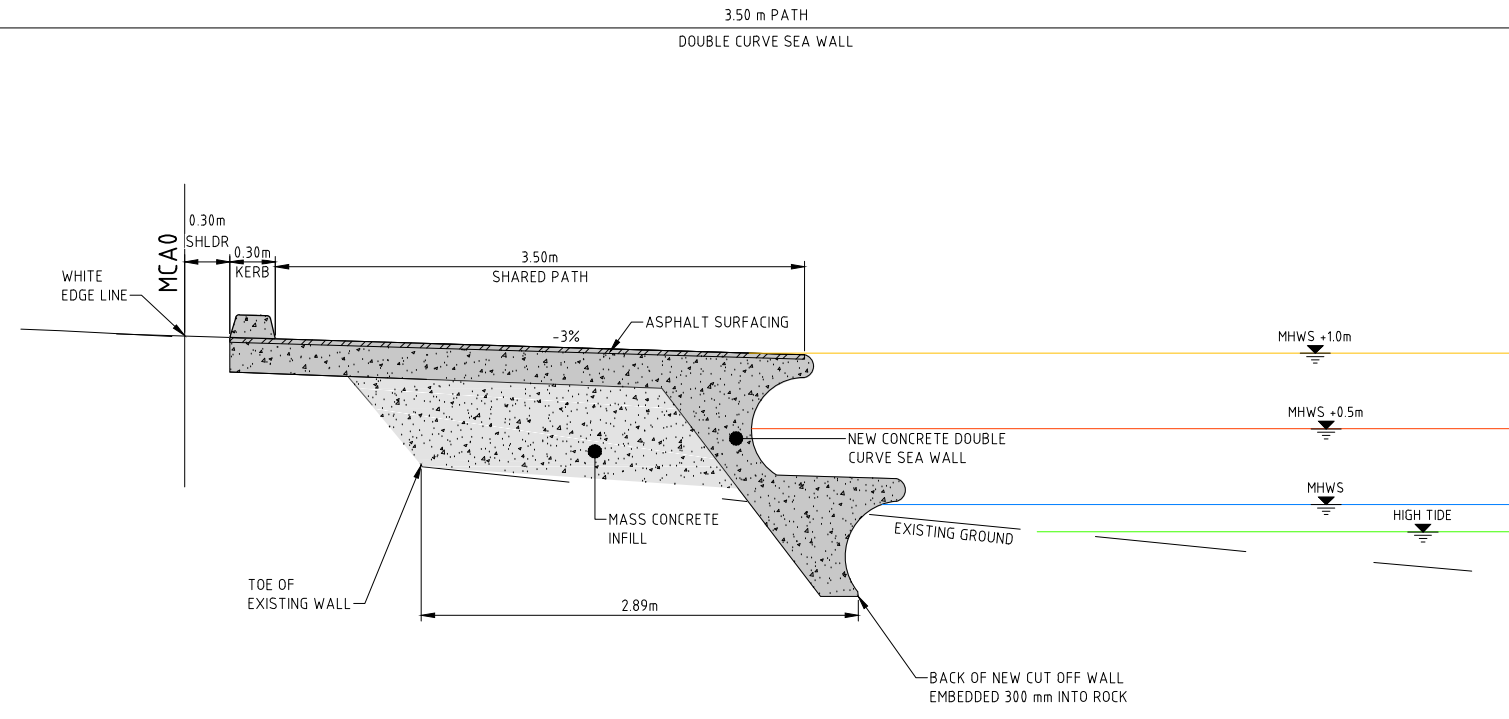

SECTION A
SCALE 1:25

NOT FOR CONSTRUCTION

REV	DESCRIPTION	CHK	APP	DATE
J	FOR CONSENT - ROCK REVETMENT REMOVED AND PATH WIDTH CHANGED	KVS	JP	08/18
H	FOR CONSENT - MINOR AMENDMENT	KVS	JP	05/18
G	FOR CONSENT	KVS	JP	04/18
F	MINOR AMENDMENT	KVS	JP	09.03.2018
E	MINOR AMENDMENT	KVS	JP	02.03.2018
D	PRELIMINARY DESIGN	GC	JP	19.09.17
C	FOR REVIEW - MANY SHEETS ADDED, MANY SHEETS RE-NUMBERED	PJ COOK	JP	08/17
	REVISIONS	DRN	CHK	APP

STATUS	DATE
SURVEYED	
DESIGNED	
DRAWN	
CAD REVIEW	
DESIGN CHECK	
DESIGN REVIEW	
APPROVED	
PROF REGISTRATION	

NOT APPROVED





Client:
HUTT CITY COUNCIL
 EASTERN BAYS SHARED PATH - DBC
 PLAN - MCA0
 POINT HOWARD SORRENTO BAY STATION 720 - 900

Status Stamp	WORKING PLOT
Date Stamp	
Scales	1:250 (A1)
Drawing No.	80509137-01-001-C221
Rev.	J

200 mm DO NOT SCALE - IF IN DOUBT, ASK

ORIGINAL SIZE A1

Last modified: Nov 23 2018 By Kevin Singh

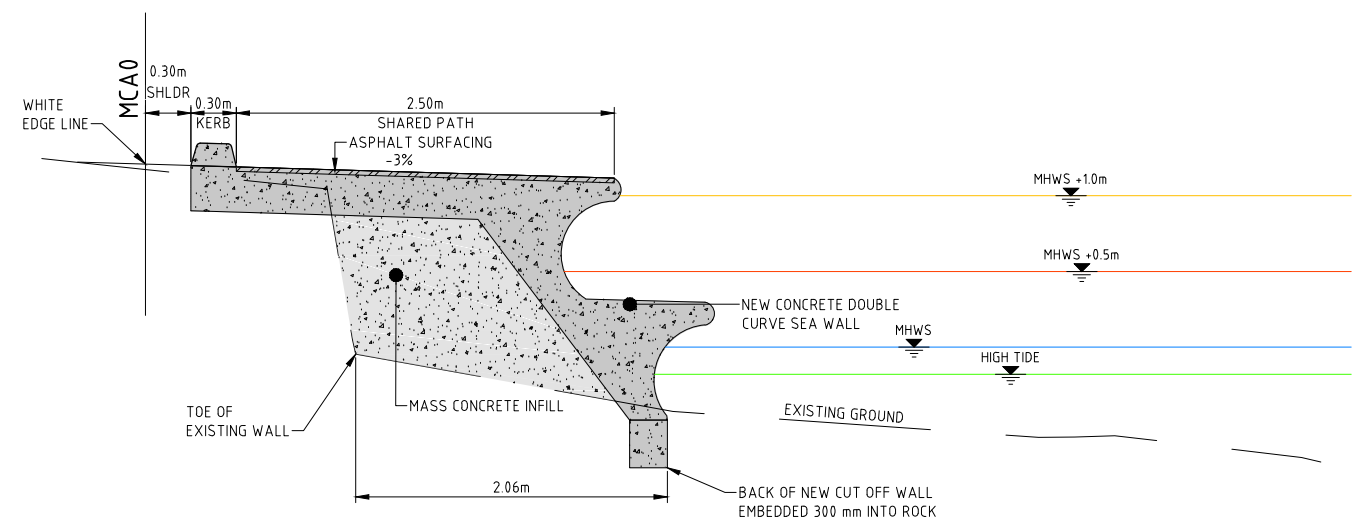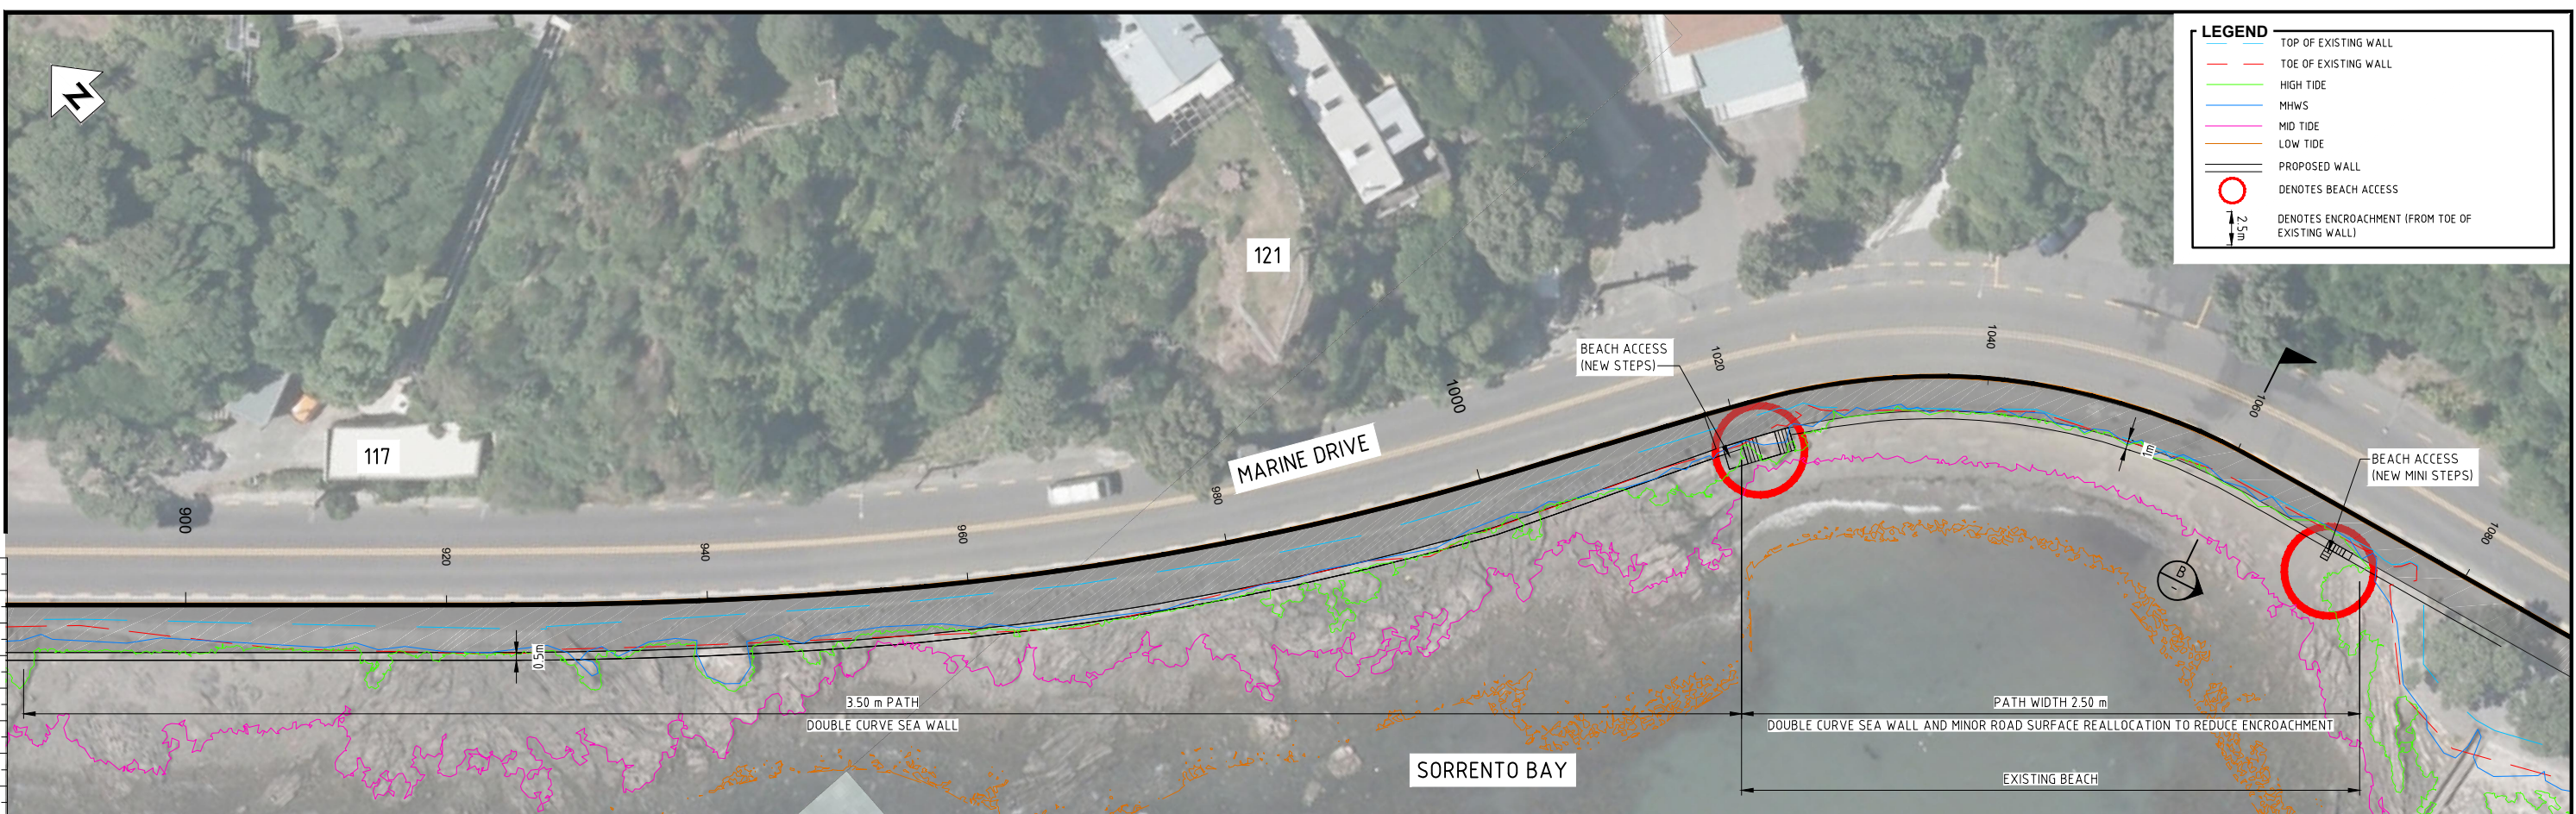

SECTION B
SCALE 1 : 25

REV	DESCRIPTION	BY	CHK	APP	DATE
J	FOR CONSENT - ROCK REVETMENT REMOVED AND PATH WIDTH CHANGED	KVS	JP		08/18
H	FOR CONSENT - MINOR AMENDMENT	KVS	JP		05/18
G	FOR CONSENT	KVS	JP		04/18
F	MINOR AMENDMENT	KVS	JP		09/03/2018
E	MINOR AMENDMENT	KVS	JP		02/03/2018
D	PRELIMINARY DESIGN	GC	JP		19/09/17
C	FOR REVIEW - MANY SHEETS ADDED, MANY SHEETS RE-NUMBERED	PJ COOK	JP		08/17
	REVISIONS	DRN	CHK	APP	DATE

STATUS	DATE
SURVEYED	
DESIGNED	
DRAWN	
CAD REVIEW	
DESIGN CHECK	
DESIGN REVIEW	
APPROVED	NOT APPROVED
PROF REGISTRATION	

Client:

HUTT CITY COUNCIL
EASTERN BAYS SHARED PATH - DBC

PLAN - MCA0
POINT HOWARD SORRENTO BAY STATION 900 - 1080

Status Stamp	WORKING PLOT
Date Stamp	
Scales	1 : 250 (A1)
Drawing No.	80509137-01-001-C222
Rev.	J

NOT FOR CONSTRUCTION



ORIGINAL SIZE A1

LEGEND

- TOP OF EXISTING WALL
- TOE OF EXISTING WALL
- HIGH TIDE
- MHWS
- MID TIDE
- LOW TIDE
- PROPOSED WALL
- DENOTES BEACH ACCESS
- DENOTES ENCROACHMENT (FROM TOE OF EXISTING WALL)

Last modified: Aug 26, 2018 By Kevin Singh

REV	DESCRIPTION	BY	CHK	APP	DATE
J	FOR CONSENT - ROCK REVETMENT REMOVED AND PATH WIDTH CHANGED	KVS	JP		08/18
H	FOR CONSENT - MINOR AMENDMENT	KVS	JP		05/18
G	FOR CONSENT	KVS	JP		04/18
F	MINOR AMENDMENT	KVS	JP		09.03.2018
E	MINOR AMENDMENT	KVS	JP		02.03.2018
D	PRELIMINARY DESIGN	GC	JP		19.09.17
C	FOR REVIEW - MANY SHEETS ADDED, MANY SHEETS RE-NUMBERED	PJ COOK	JP		08/17
	REVISIONS	DRN	CHK	APP	DATE


SURVEYED	DESIGNED	DRAWN	CAD REVIEW	DESIGN CHECK	DESIGN REVIEW	APPROVED	PROF REGISTRATION
						NOT APPROVED	



Client:
 HUTT CITY COUNCIL
 EASTERN BAYS SHARED PATH - DBC
 PLAN - MCA0
 POINT HOWARD - LOWRY BAY STATION 1060 - 1260

Status Stamp	WORKING PLOT
Date Stamp	
Scales	AS SHOWN
Drawing No.	80509137-01-001-C223
Rev.	J

NOT FOR CONSTRUCTION

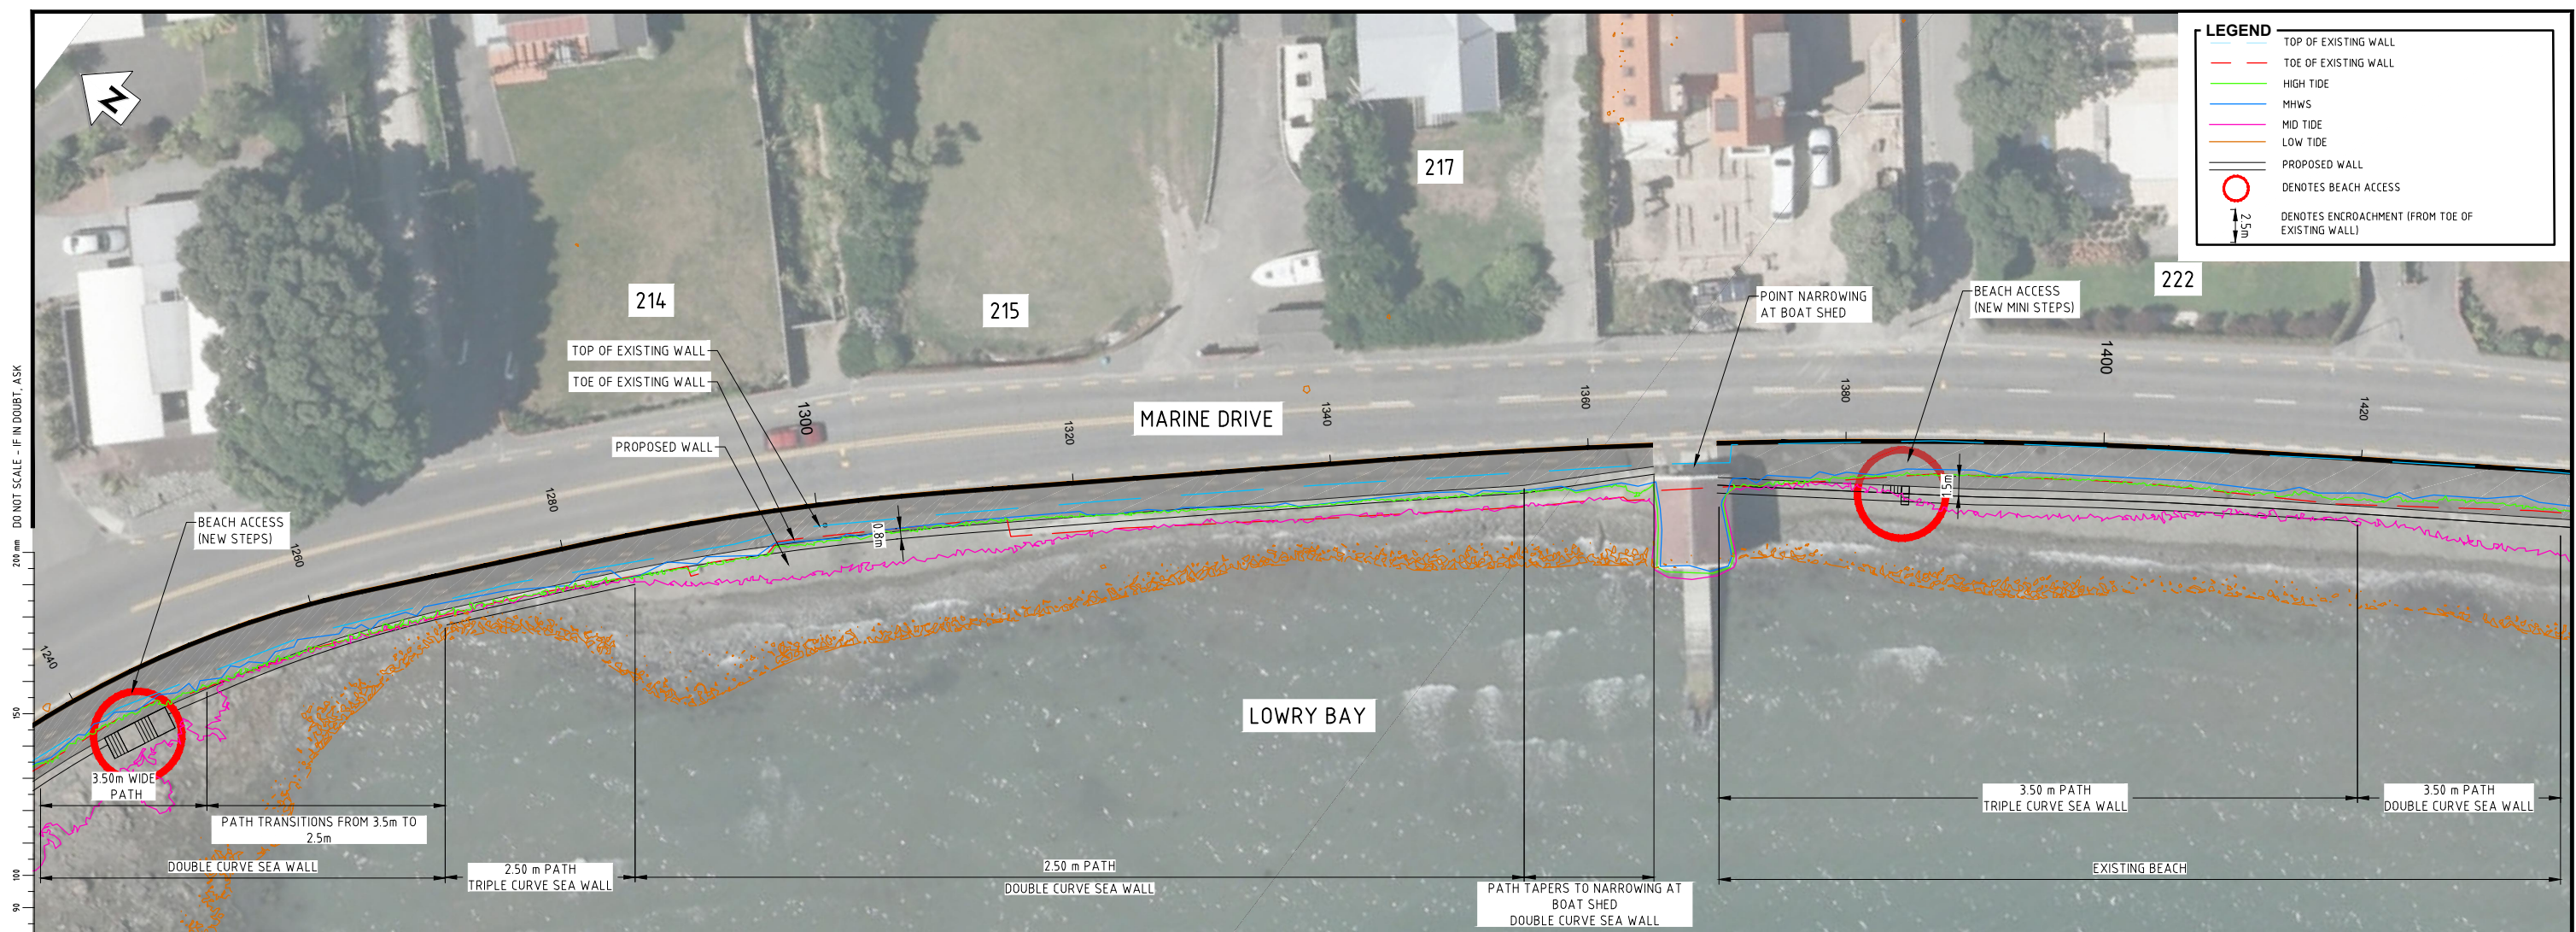

DO NOT SCALE - IF IN DOUBT, ASK

ORIGINAL SIZE A1

Last modified: Aug 27 2018 By Kevin Singh

REV	DESCRIPTION	DRN	CHK	APP	DATE	PROF REGISTRATION
J	FOR CONSENT - ROCK REVETMENT REMOVED AND PATH WIDTH CHANGED	KVS	JP		08/18	DRAWN
H	FOR CONSENT - MINOR AMENDMENT	KVS	JP		05/18	CAD REVIEW
G	FOR CONSENT	KVS	JP		04/18	DESIGN CHECK
F	MINOR AMENDMENT	KVS	JP		09.03.2018	DESIGN REVIEW
E	MINOR AMENDMENT	KVS	JP		02.03.2018	APPROVED
D	PRELIMINARY DESIGN	GC	JP		19.09.17	PROF REGISTRATION
C	FOR REVIEW - MANY SHEETS ADDED, MANY SHEETS RE-NUMBERED	PJ COOK	JP		08/17	
REV	REVISIONS	DRN	CHK	APP	DATE	


NOT APPROVED



Client: HUTT CITY COUNCIL
 EASTERN BAYS SHARED PATH - DBC
 PLAN - MCA0
 LOWRY BAY STATION 1240 - 1420

NOT FOR CONSTRUCTION

Status Stamp	WORKING PLOT
Date Stamp	
Scales	1 : 250
Drawing No.	80509137-01-001-C224
Rev.	J

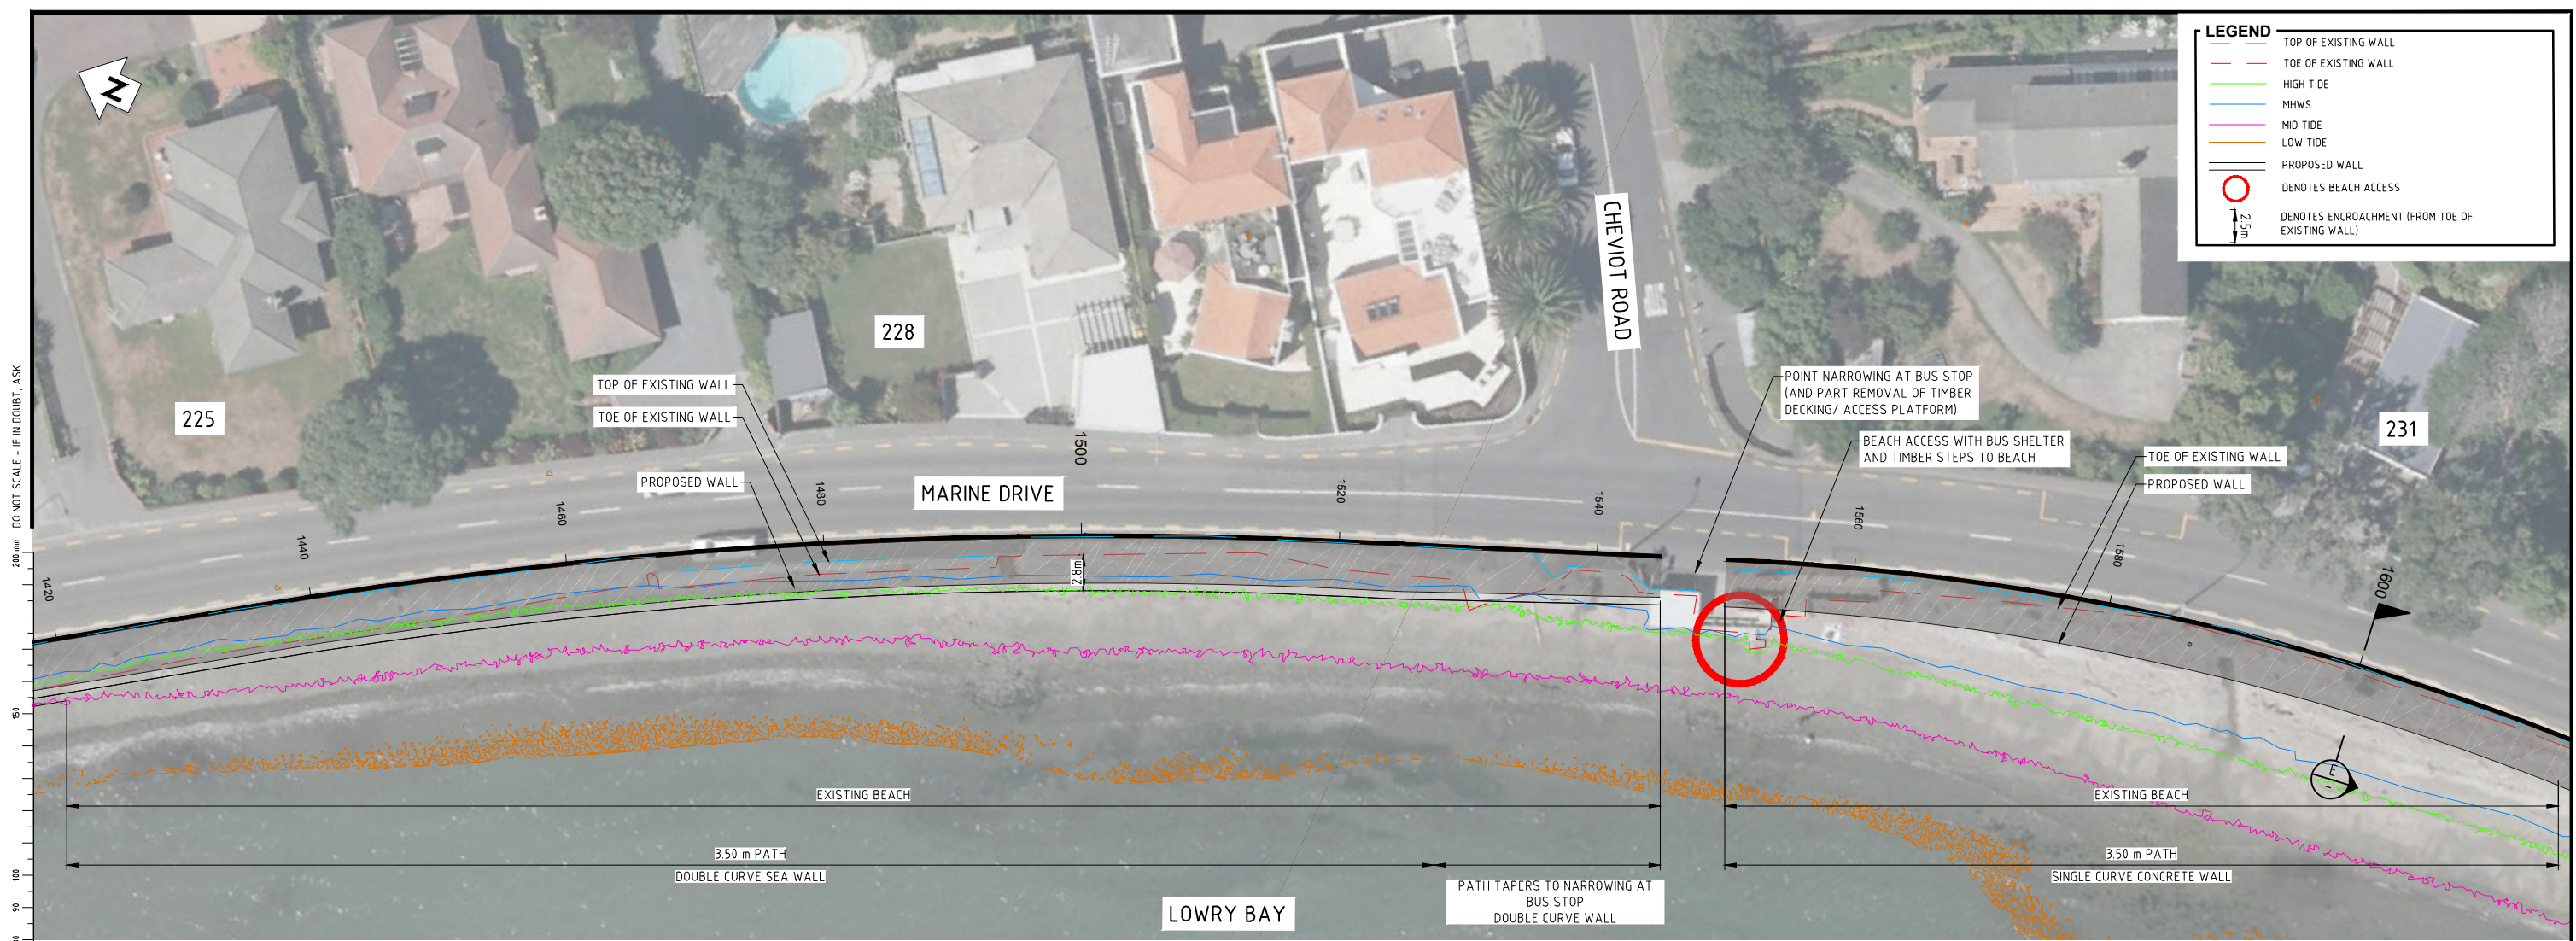


LEGEND	
	TOP OF EXISTING WALL
	TOE OF EXISTING WALL
	HIGH TIDE
	MHWS
	MID TIDE
	LOW TIDE
	PROPOSED WALL
	DENOTES BEACH ACCESS
	DENOTES ENCROACHMENT (FROM TOE OF EXISTING WALL)

200 mm DO NOT SCALE - IF IN DOUBT, ASK

ORIGINAL SIZE A1

Last modified: Nov 23 2018 By Kevin Singh

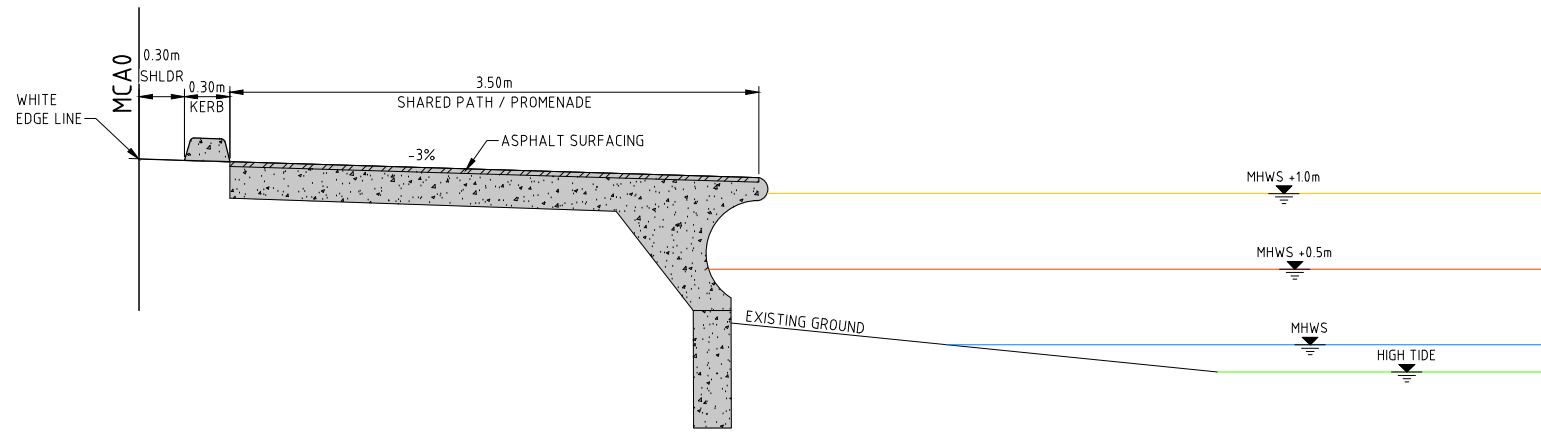

SECTION E
SCALE 1 : 25

NOT FOR CONSTRUCTION

REV	DESCRIPTION	DRN	CHK	APP	DATE
J	FOR CONSENT - ROCK REVETMENT REMOVED AND PATH WIDTH CHANGED	KVS	JP		08/18
H	FOR CONSENT - MINOR AMENDMENT	KVS	JP		05/18
G	FOR CONSENT	KVS	JP		04/18
F	MINOR AMENDMENT	KVS	JP		09/03/2018
E	MINOR AMENDMENT	KVS	JP		02/03/2018
D	PRELIMINARY DESIGN	GC	JP		19/09/17
C	FOR REVIEW - MANY SHEETS ADDED, MANY SHEETS RE-NUMBERED	PJ COOK	JP		08/17
	REVISIONS				

SURVEYED	
DESIGNED	
DRAWN	
CAD REVIEW	
DESIGN CHECK	
DESIGN REVIEW	
APPROVED	NOT APPROVED
PROF REGISTRATION	


Client:

HUTT CITY COUNCIL
EASTERN BAYS SHARED PATH - DBC

PLAN - MCA0
LOWRY BAY STATION 1420 - 1600

Status Stamp	WORKING PLOT
Date Stamp	
Scales	1 : 250
Drawing No.	80509137-01-001-C225
Rev.	J

LEGEND	
	TOP OF EXISTING WALL
	TOE OF EXISTING WALL
	HIGH TIDE
	MHWS
	MID TIDE
	LOW TIDE
	PROPOSED WALL
	DENOTES BEACH ACCESS
	DENOTES ENCROACHMENT (FROM TOE OF EXISTING WALL)

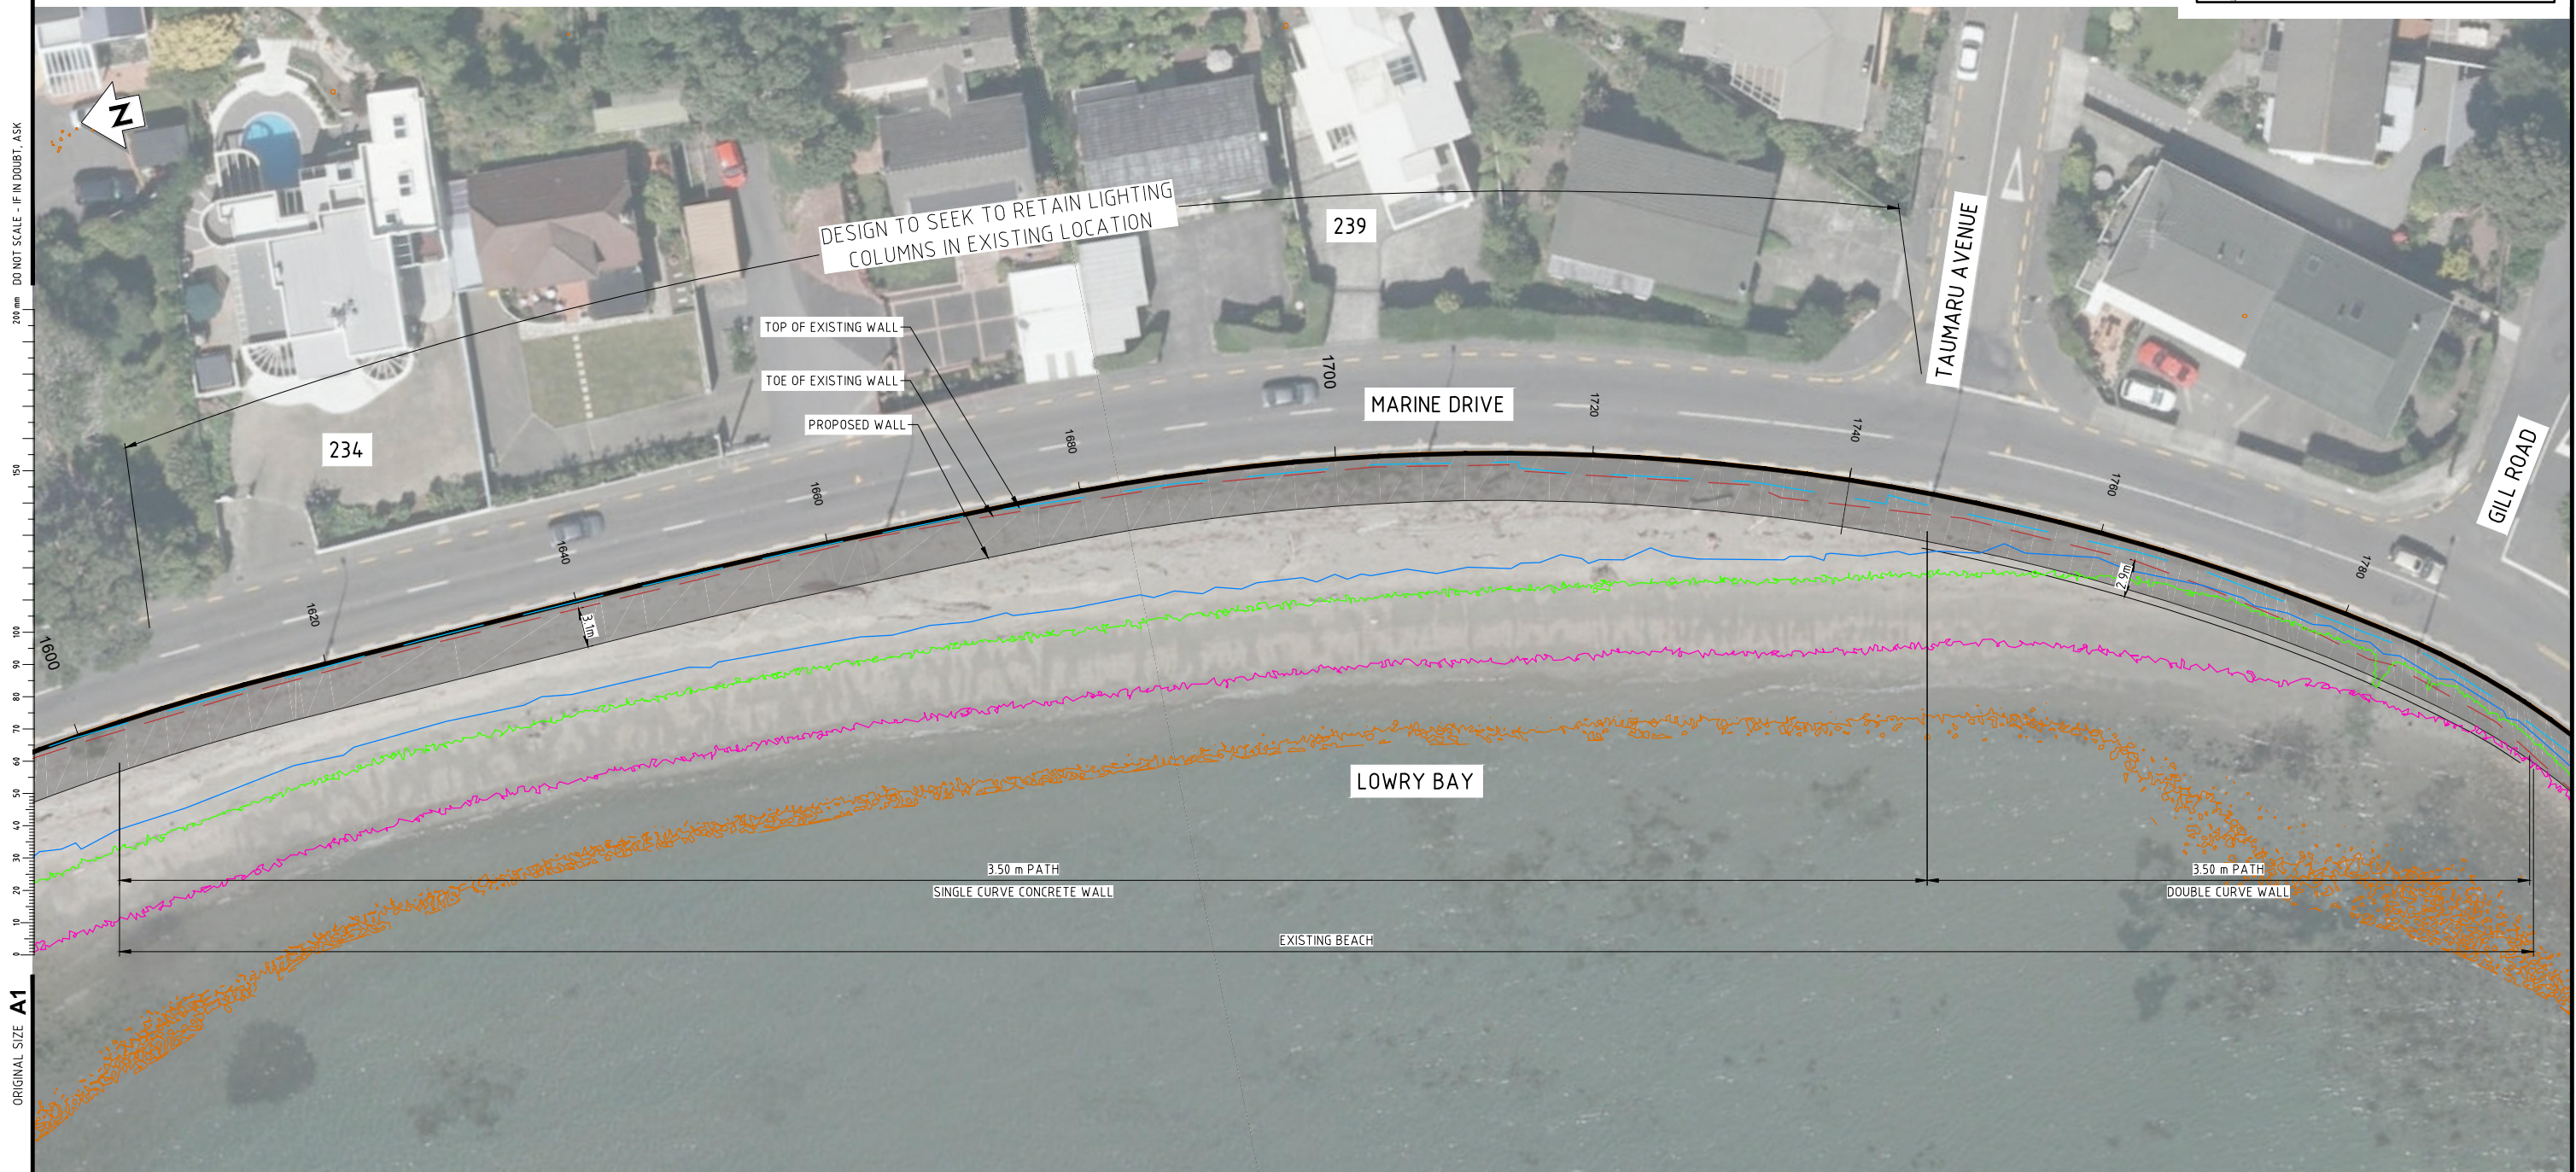

ORIGINAL SIZE A1

Last modified: Aug 26 2018 By Kevin Singh

REV	DESCRIPTION	BY	CHK	APP	DATE
J	FOR CONSENT - ROCK REVETMENT REMOVED AND PATH WIDTH CHANGED	KVS	JP		08/18
H	FOR CONSENT - MINOR AMENDMENT	KVS	JP		05/18
G	FOR CONSENT	KVS	JP		04/18
F	MINOR AMENDMENT	KVS	JP		09.03.2018
E	MINOR AMENDMENT	KVS	JP		02.03.2018
D	PRELIMINARY DESIGN	GC	JP		19.09.17
C	FOR REVIEW - MANY SHEETS ADDED, MANY SHEETS RE-NUMBERED	PJ COOK	JP		08/17
	REVISIONS	DRN	CHK	APP	DATE


SURVEYED	
DESIGNED	
DRAWN	
CAD REVIEW	
DESIGN CHECK	
DESIGN REVIEW	
APPROVED	NOT APPROVED
PROF REGISTRATION	

Client:

HUTT CITY COUNCIL
EASTERN BAYS SHARED PATH - DBC

PLAN - MCA0
LOWRY BAY STATION 1600 - 1780

NOT FOR CONSTRUCTION	
Status Stamp	WORKING PLOT
Date Stamp	
Scales	1 : 250
Drawing No.	80509137-01-001-C226
Rev.	J

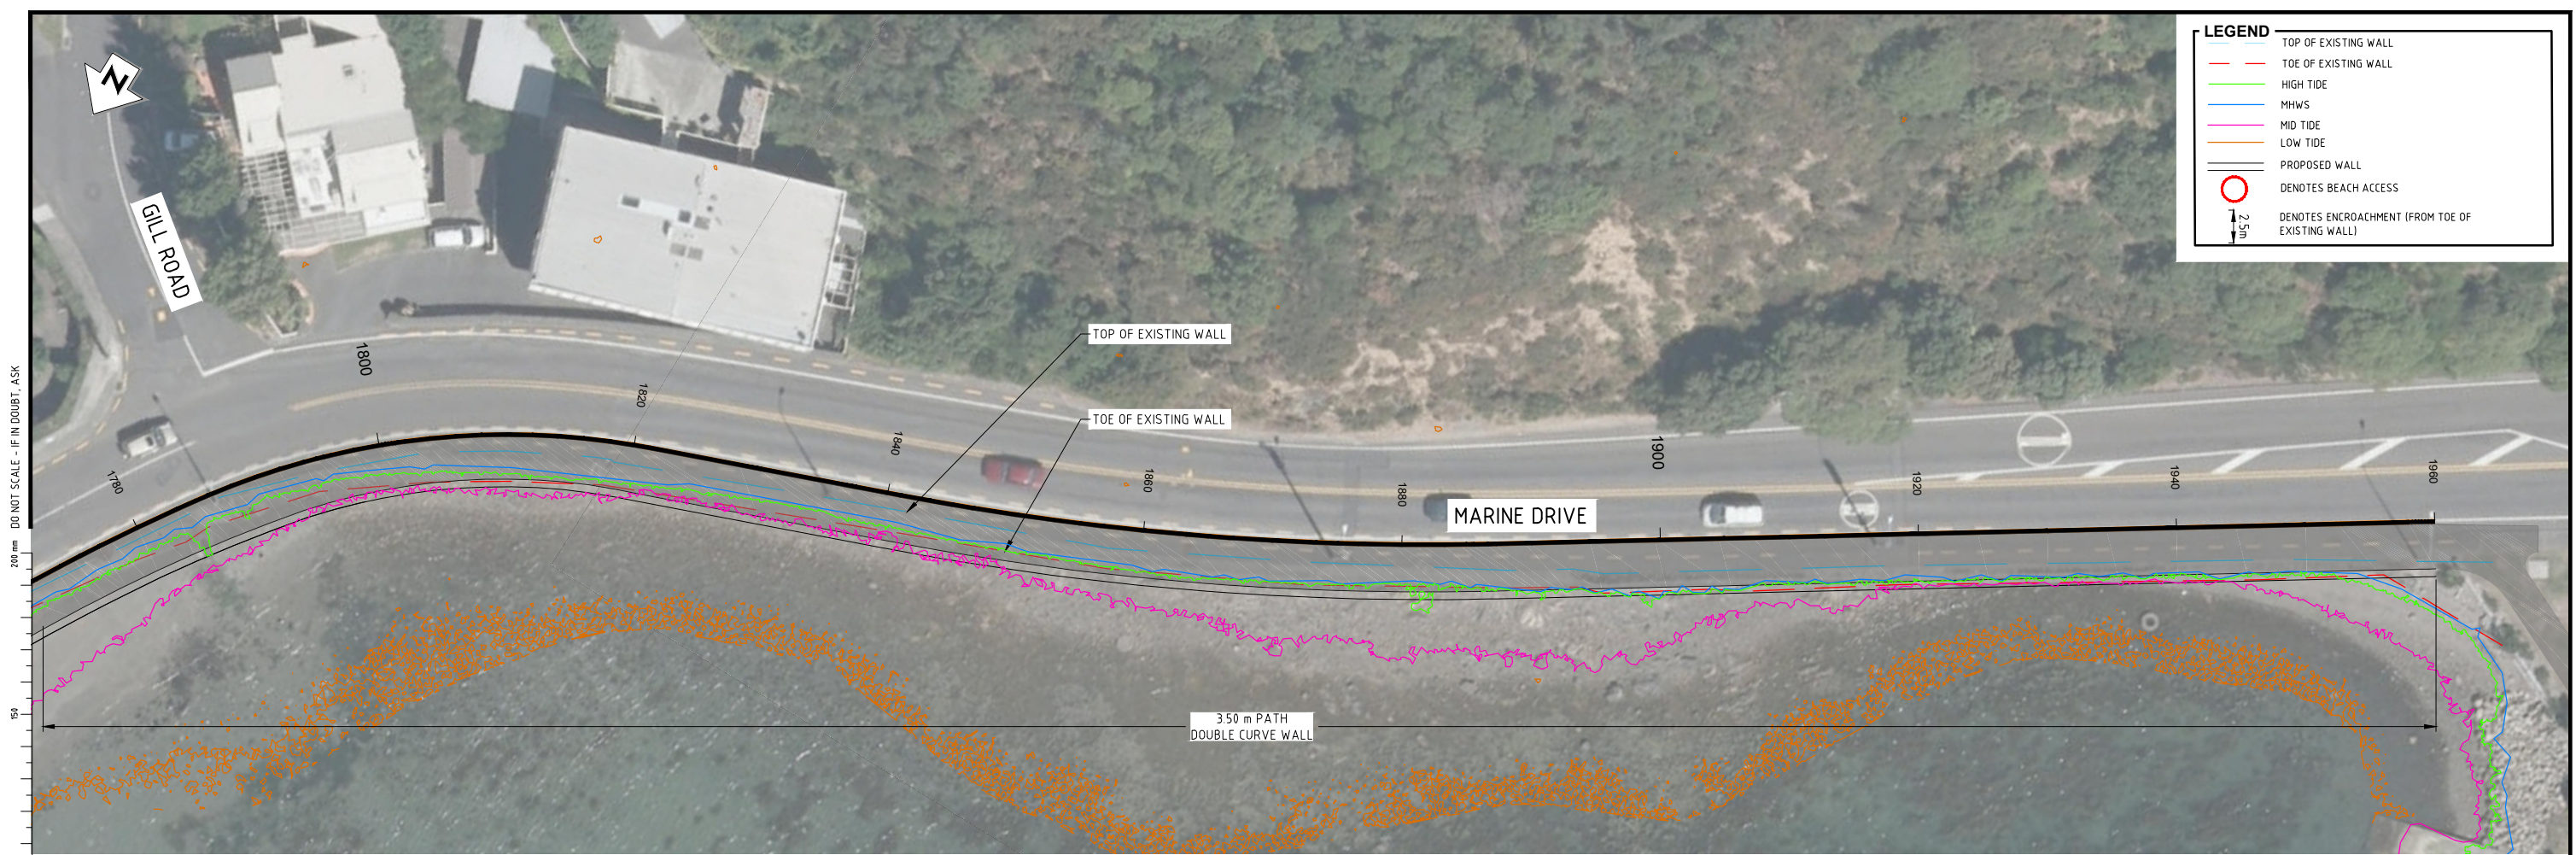

DO NOT SCALE - IF IN DOUBT, ASK

200 mm
150
100
90
80
70
60
50
40
30
20
10
0

ORIGINAL SIZE A1

Last modified: Aug 27 2018 By Kevin Singh

LEGEND	
	TOP OF EXISTING WALL
	TOE OF EXISTING WALL
	HIGH TIDE
	MHWS
	MID TIDE
	LOW TIDE
	PROPOSED WALL
	DENOTES BEACH ACCESS
	DENOTES ENCROACHMENT (FROM TOE OF EXISTING WALL)

REV	DESCRIPTION	DRN	CHK	APP	DATE
J	FOR CONSENT - ROCK REVETMENT REMOVED AND PATH WIDTH CHANGED	KVS	JP		08/18
H	FOR CONSENT - MINOR AMENDMENT	KVS	JP		05/18
G	FOR CONSENT	KVS	JP		04/18
F	MINOR AMENDMENT	KVS	JP		09 03 2018
E	MINOR AMENDMENT	KVS	JP		02 03 2018
D	PRELIMINARY DESIGN	GC	JP		19 09 17
C	FOR REVIEW - MANY SHEETS ADDED, MANY SHEETS RE-NUMBERED	PJ COOK	JP		08/17
	REVISIONS				

SURVEYED	
DESIGNED	
DRAWN	
CAD REVIEW	
DESIGN CHECK	
DESIGN REVIEW	
APPROVED	NOT APPROVED
PROF REGISTRATION	



Client:
 HUTT CITY COUNCIL
 EASTERN BAYS SHARED PATH - DBC
 PLAN - MCA0
 LOWRY BAY - YORK BAY STATION 1780 - 1960

NOT FOR CONSTRUCTION	
Status Stamp	WORKING PLOT
Date Stamp	
Scales	AS SHOWN
Drawing No.	80509137-01-001-C227
Rev.	J

LEGEND	
	TOP OF EXISTING WALL
	TOE OF EXISTING WALL
	HIGH TIDE
	MHWS
	MID TIDE
	LOW TIDE
	PROPOSED WALL
	DENOTES BEACH ACCESS
	DENOTES ENCROACHMENT (FROM TOE OF EXISTING WALL)

ORIGINAL SIZE A1
200 mm DO NOT SCALE - IF IN DOUBT, ASK



Last modified: Aug 26, 2018 By Kevin Singh

REV	DESCRIPTION	BY	CHK	APP	DATE	PROF REGISTRATION
J	FOR CONSENT - ROCK REVETMENT REMOVED AND PATH WIDTH CHANGED	KVS	JP		08/18	DRAWN
H	FOR CONSENT - MINOR AMENDMENT	KVS	JP		05/18	CAD REVIEW
G	FOR CONSENT	KVS	JP		04/18	DESIGN CHECK
F	MINOR AMENDMENT	KVS	JP		09.03.2018	DESIGN REVIEW
E	MINOR AMENDMENT	KVS	JP		02.03.2018	APPROVED
D	PRELIMINARY DESIGN	GC	JP		19.09.17	
C	FOR REVIEW - MANY SHEETS ADDED, MANY SHEETS RE-NUMBERED	PJ COOK	JP		08/17	
	REVISIONS	DRN	CHK	APP	DATE	


NOT APPROVED



Client:
 HUTT CITY COUNCIL
 EASTERN BAYS SHARED PATH - DBC
 PLAN - MCA0
 LOWRY BAY TO YORK BAY STATION 1960 - 2140

Status Stamp	WORKING PLOT
Date Stamp	
Scales	AS SHOWN
Drawing No.	80509137-01-001-C228
Rev.	J

NOT FOR CONSTRUCTION

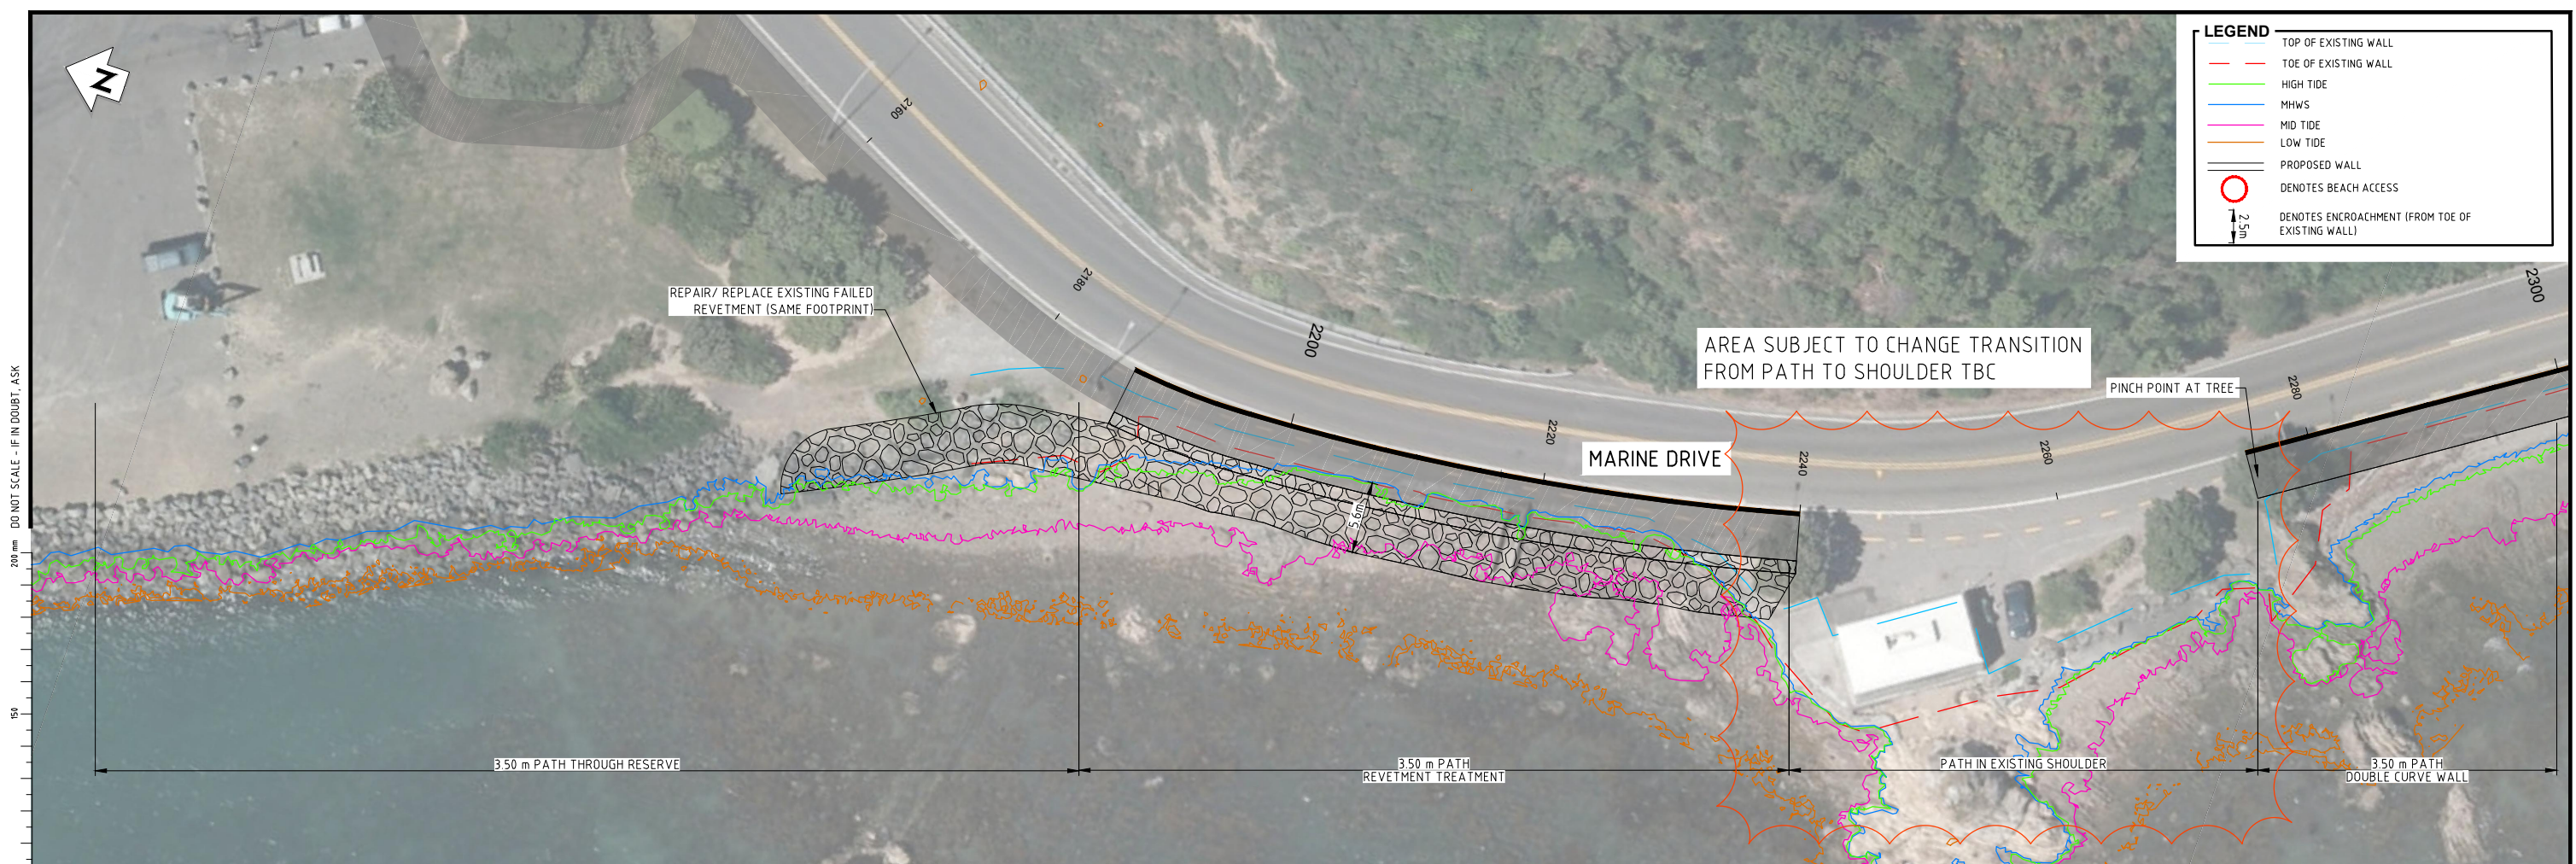

ORIGINAL SIZE A1

Last modified: Aug 24, 2018 By Kevin Singh


REV	DESCRIPTION	DRN	CHK	APP	DATE
J	FOR CONSENT - ROCK REVETMENT REMOVED AND PATH WIDTH CHANGED	KVS	JP		08/18
H	FOR CONSENT - MINOR AMENDMENT	KVS	JP		05/18
G	FOR CONSENT	KVS	JP		04/18
F	MINOR AMENDMENT	KVS	JP		09 03 2018
E	MINOR AMENDMENT	KVS	JP		02 03 2018
D	PRELIMINARY DESIGN	GC	JP		19 09 17
C	FOR REVIEW - MANY SHEETS ADDED, MANY SHEETS RE-NUMBERED	PJ COOK	JP		08/17
	REVISIONS				

SURVEYED	DESIGNED	DRAWN	CAD REVIEW	DESIGN CHECK	DESIGN REVIEW	APPROVED	PROF REGISTRATION
						NOT APPROVED	



Client: HUTT CITY COUNCIL
 EASTERN BAYS SHARED PATH - DBC
 PLAN - MCA0
 LOWRY BAY TO YORK BAY STATION 2140 - 2300


NOT FOR CONSTRUCTION	
Status Stamp	WORKING PLOT
Date Stamp	
Scales	AS SHOWN
Drawing No.	80509137-01-001-C229
Rev.	J

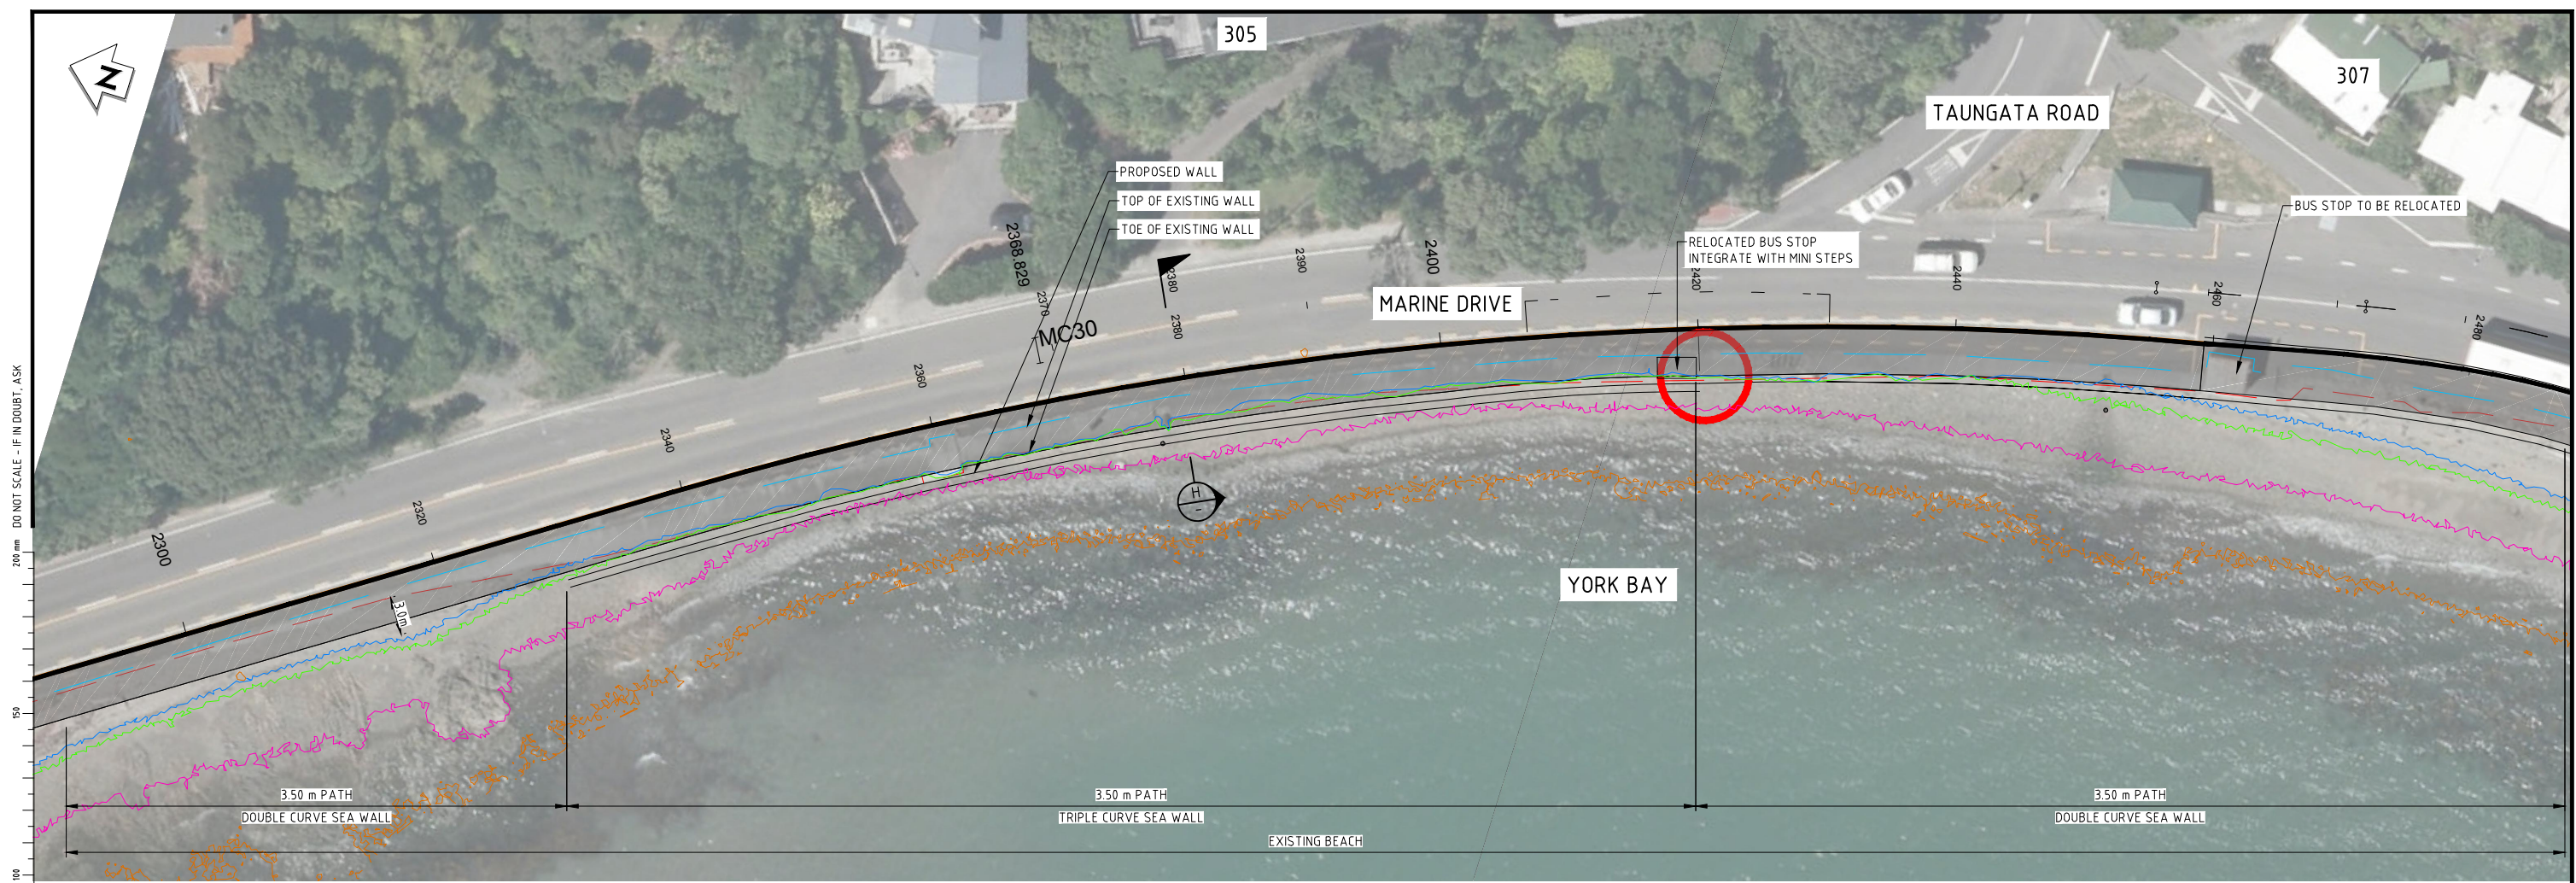

200 mm DO NOT SCALE - IF IN DOUBT, ASK

ORIGINAL SIZE A1

Last modified: Nov 23 2018 By Kevin Singh

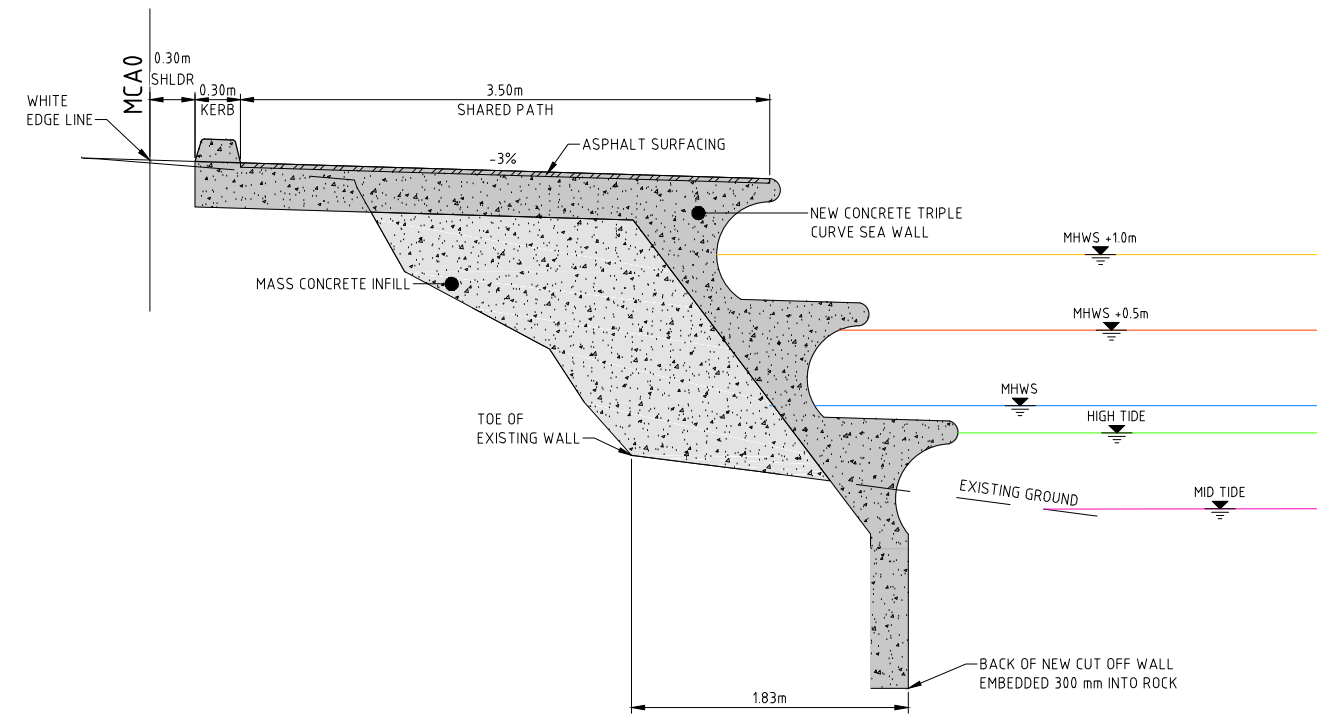

SECTION H
SCALE 1:25

LEGEND	
	TOP OF EXISTING WALL
	TOE OF EXISTING WALL
	HIGH TIDE
	MHWS
	MID TIDE
	LOW TIDE
	PROPOSED WALL
	DENOTES BEACH ACCESS
	DENOTES ENCROACHMENT (FROM TOE OF EXISTING WALL)

NOT FOR CONSTRUCTION

REV	DESCRIPTION	DRN	CHK	APP	DATE	PROF REGISTRATION
J	FOR CONSENT - ROCK REVETMENT REMOVED AND PATH WIDTH CHANGED	KVS	JP		08/18	DRAWN
H	FOR CONSENT - MINOR AMENDMENT	KVS	JP		05/18	CAD REVIEW
G	FOR CONSENT	KVS	JP		04/18	DESIGN CHECK
F	MINOR AMENDMENT	KVS	JP		09.03.2018	DESIGN CHECK
E	MINOR AMENDMENT	KVS	JP		02.03.2018	DESIGN REVIEW
D	PRELIMINARY DESIGN	GC	JP		19.09.17	APPROVED
C	FOR REVIEW - MANY SHEETS ADDED, MANY SHEETS RE-NUMBERED	PJ COOK	JP		08/17	APPROVED
REV	REVISIONS					

NOT APPROVED




HUTT CITY COUNCIL
EASTERN BAYS SHARED PATH - DBC

PLAN - MCAO
YORK BAY STATION 2300 - 2480

Status Stamp	WORKING PLOT
Date Stamp	
Scales	1:250
Drawing No.	80509137-01-001-C230
Rev.	J

LEGEND	
	TOP OF EXISTING WALL
	TOE OF EXISTING WALL
	HIGH TIDE
	MHWS
	MID TIDE
	LOW TIDE
	PROPOSED WALL
	DENOTES BEACH ACCESS
	DENOTES ENCROACHMENT (FROM TOE OF EXISTING WALL)

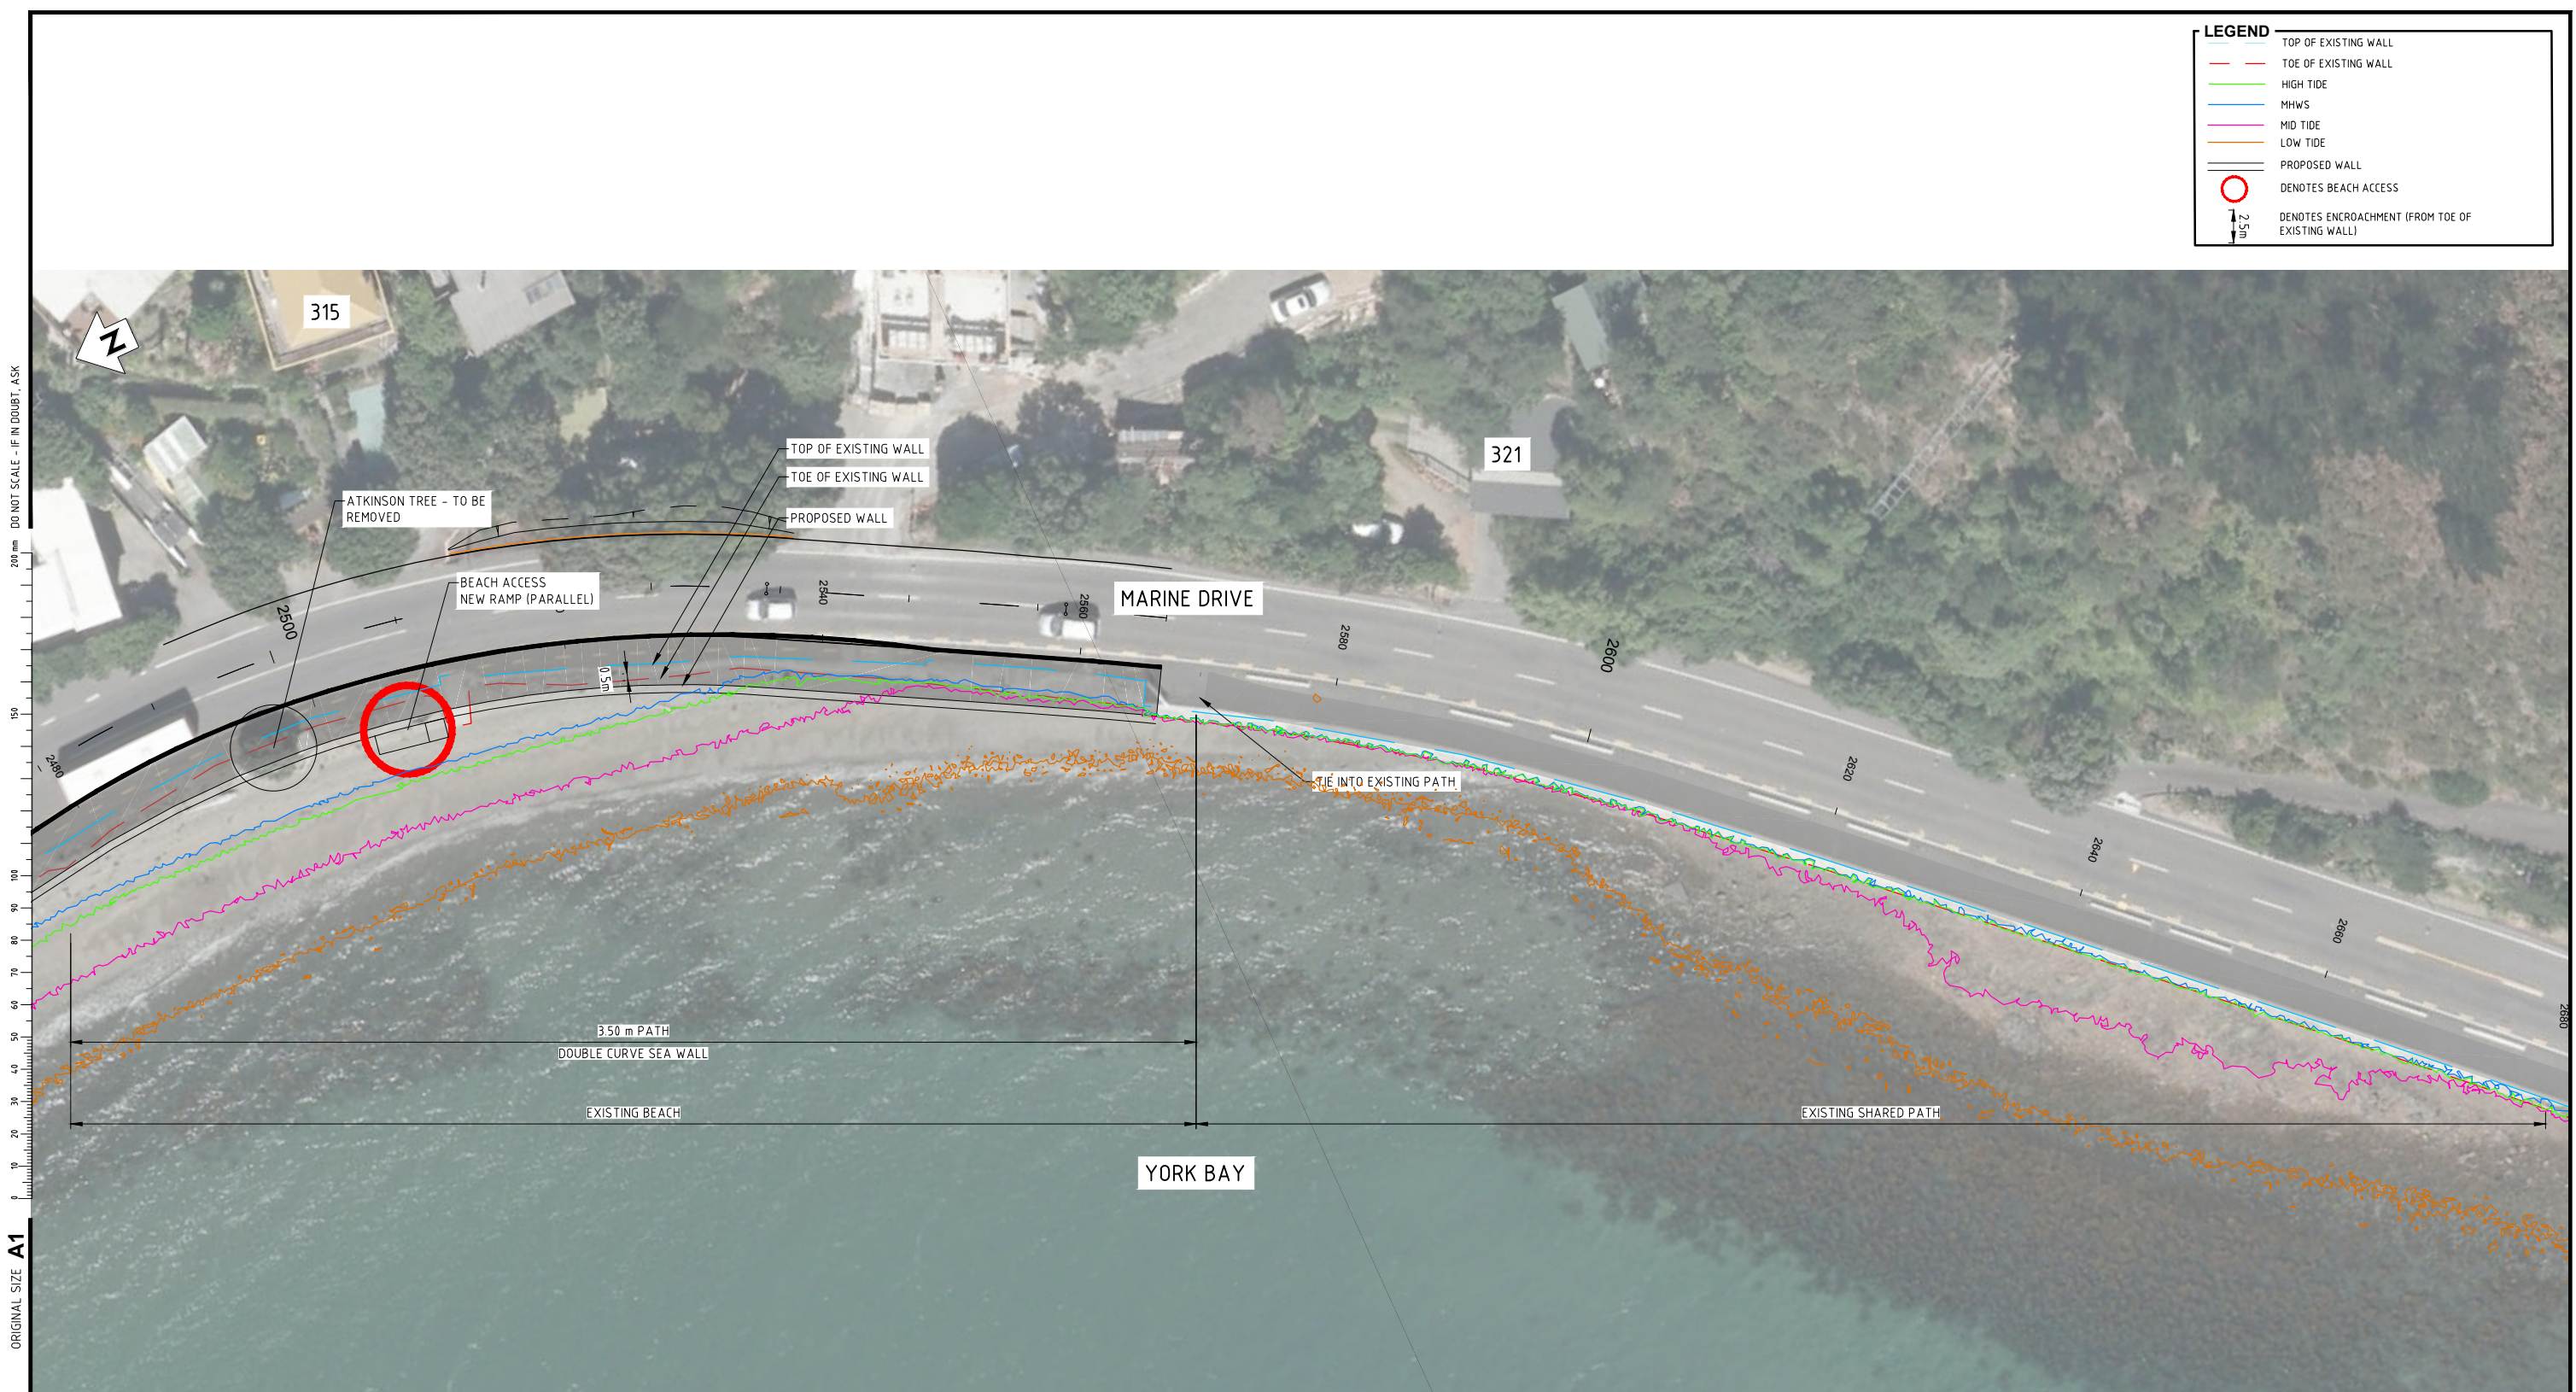

ORIGINAL SIZE A1

Last modified: Aug 24, 2018 By Kevin Singh

REV	DESCRIPTION	DRN	CHK	APP	DATE	PROF REGISTRATION
J	FOR CONSENT - ROCK REVETMENT REMOVED AND PATH WIDTH CHANGED	KVS	JP		08/18	DRAWN
H	FOR CONSENT - MINOR AMENDMENT	KVS	JP		05/18	DESIGNED
G	FOR CONSENT	KVS	JP		04/18	CAD REVIEW
F	MINOR AMENDMENT	KVS	JP		09/03/2018	DESIGN CHECK
E	MINOR AMENDMENT	KVS	JP		02/03/2018	DESIGN REVIEW
D	PRELIMINARY DESIGN	GC	JP		19/09/17	APPROVED
C	FOR REVIEW - MANY SHEETS ADDED, MANY SHEETS RE-NUMBERED	PJ COOK	JP		08/17	APPROVED
	REVISIONS					


NOT APPROVED



HUTT CITY COUNCIL
EASTERN BAYS SHARED PATH - DBC
PLAN - MCA0
YORK BAY STATION 2480 - 2680

NOT FOR CONSTRUCTION	
Status Stamp	WORKING PLOT
Date Stamp	
Scales	1 : 250
Drawing No.	80509137-01-001-C231
Rev.	J

LEGEND	
	TOP OF EXISTING WALL
	TOE OF EXISTING WALL
	HIGH TIDE
	MHWS
	MID TIDE
	LOW TIDE
	PROPOSED WALL
	DENOTES BEACH ACCESS
	DENOTES ENCROACHMENT (FROM TOE OF EXISTING WALL)

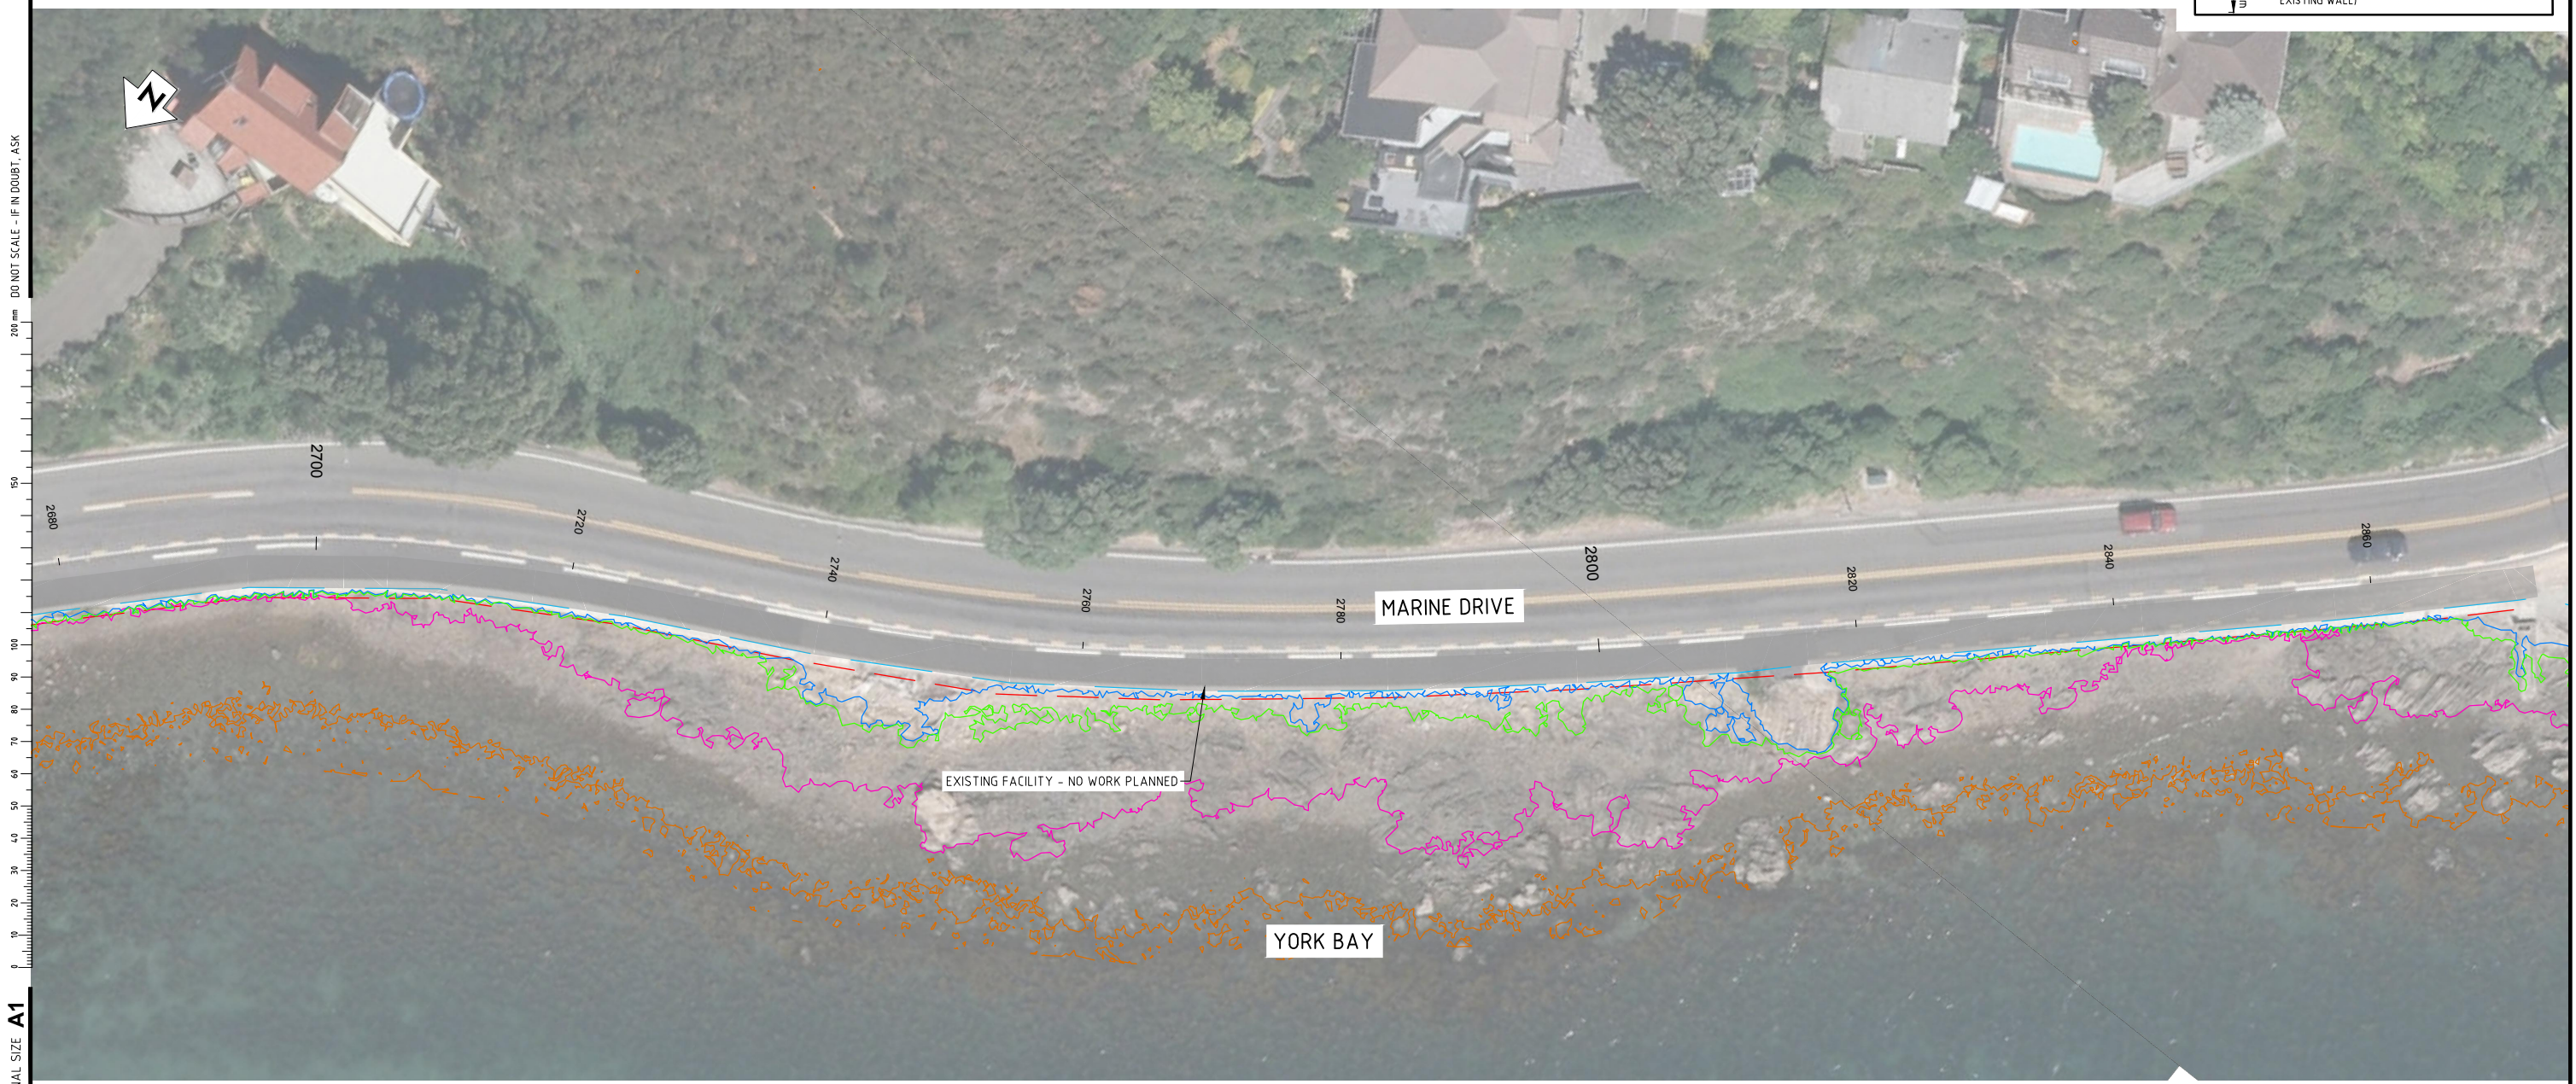

DO NOT SCALE - IF IN DOUBT, ASK
200 mm
ORIGINAL SIZE A1

Last modified: Aug 24, 2018 By Kevin Singh

REV	DESCRIPTION	DRN	CHK	APP	DATE
J	FOR CONSENT - ROCK REVETMENT REMOVED AND PATH WIDTH CHANGED	KVS	JP		08/18
H	FOR CONSENT - MINOR AMENDMENT	KVS	JP		05/18
G	FOR CONSENT	KVS	JP		04/18
F	MINOR AMENDMENT	KVS	JP		09/03/2018
E	MINOR AMENDMENT	KVS	JP		02/03/2018
D	PRELIMINARY DESIGN	GC	JP		19/09/17
C	FOR REVIEW - MANY SHEETS ADDED, MANY SHEETS RE-NUMBERED	PJ COOK	JP		08/17
	REVISIONS				

SURVEYED	
DESIGNED	
DRAWN	
CAD REVIEW	
DESIGN CHECK	
DESIGN REVIEW	
APPROVED	NOT APPROVED
PROF REGISTRATION	

Client:

HUTT CITY COUNCIL
EASTERN BAYS SHARED PATH - DBC

PLAN - MCA0
YORK BAY TO MAHINA BAY STATION 2680 - 2873

NOT FOR CONSTRUCTION	
Status Stamp	WORKING PLOT
Date Stamp	
Scales	AS SHOWN
Drawing No.	80509137-01-001-C232
Rev.	J