


Rated Area = 141.3 ha
Length of Drains = 2.62 km

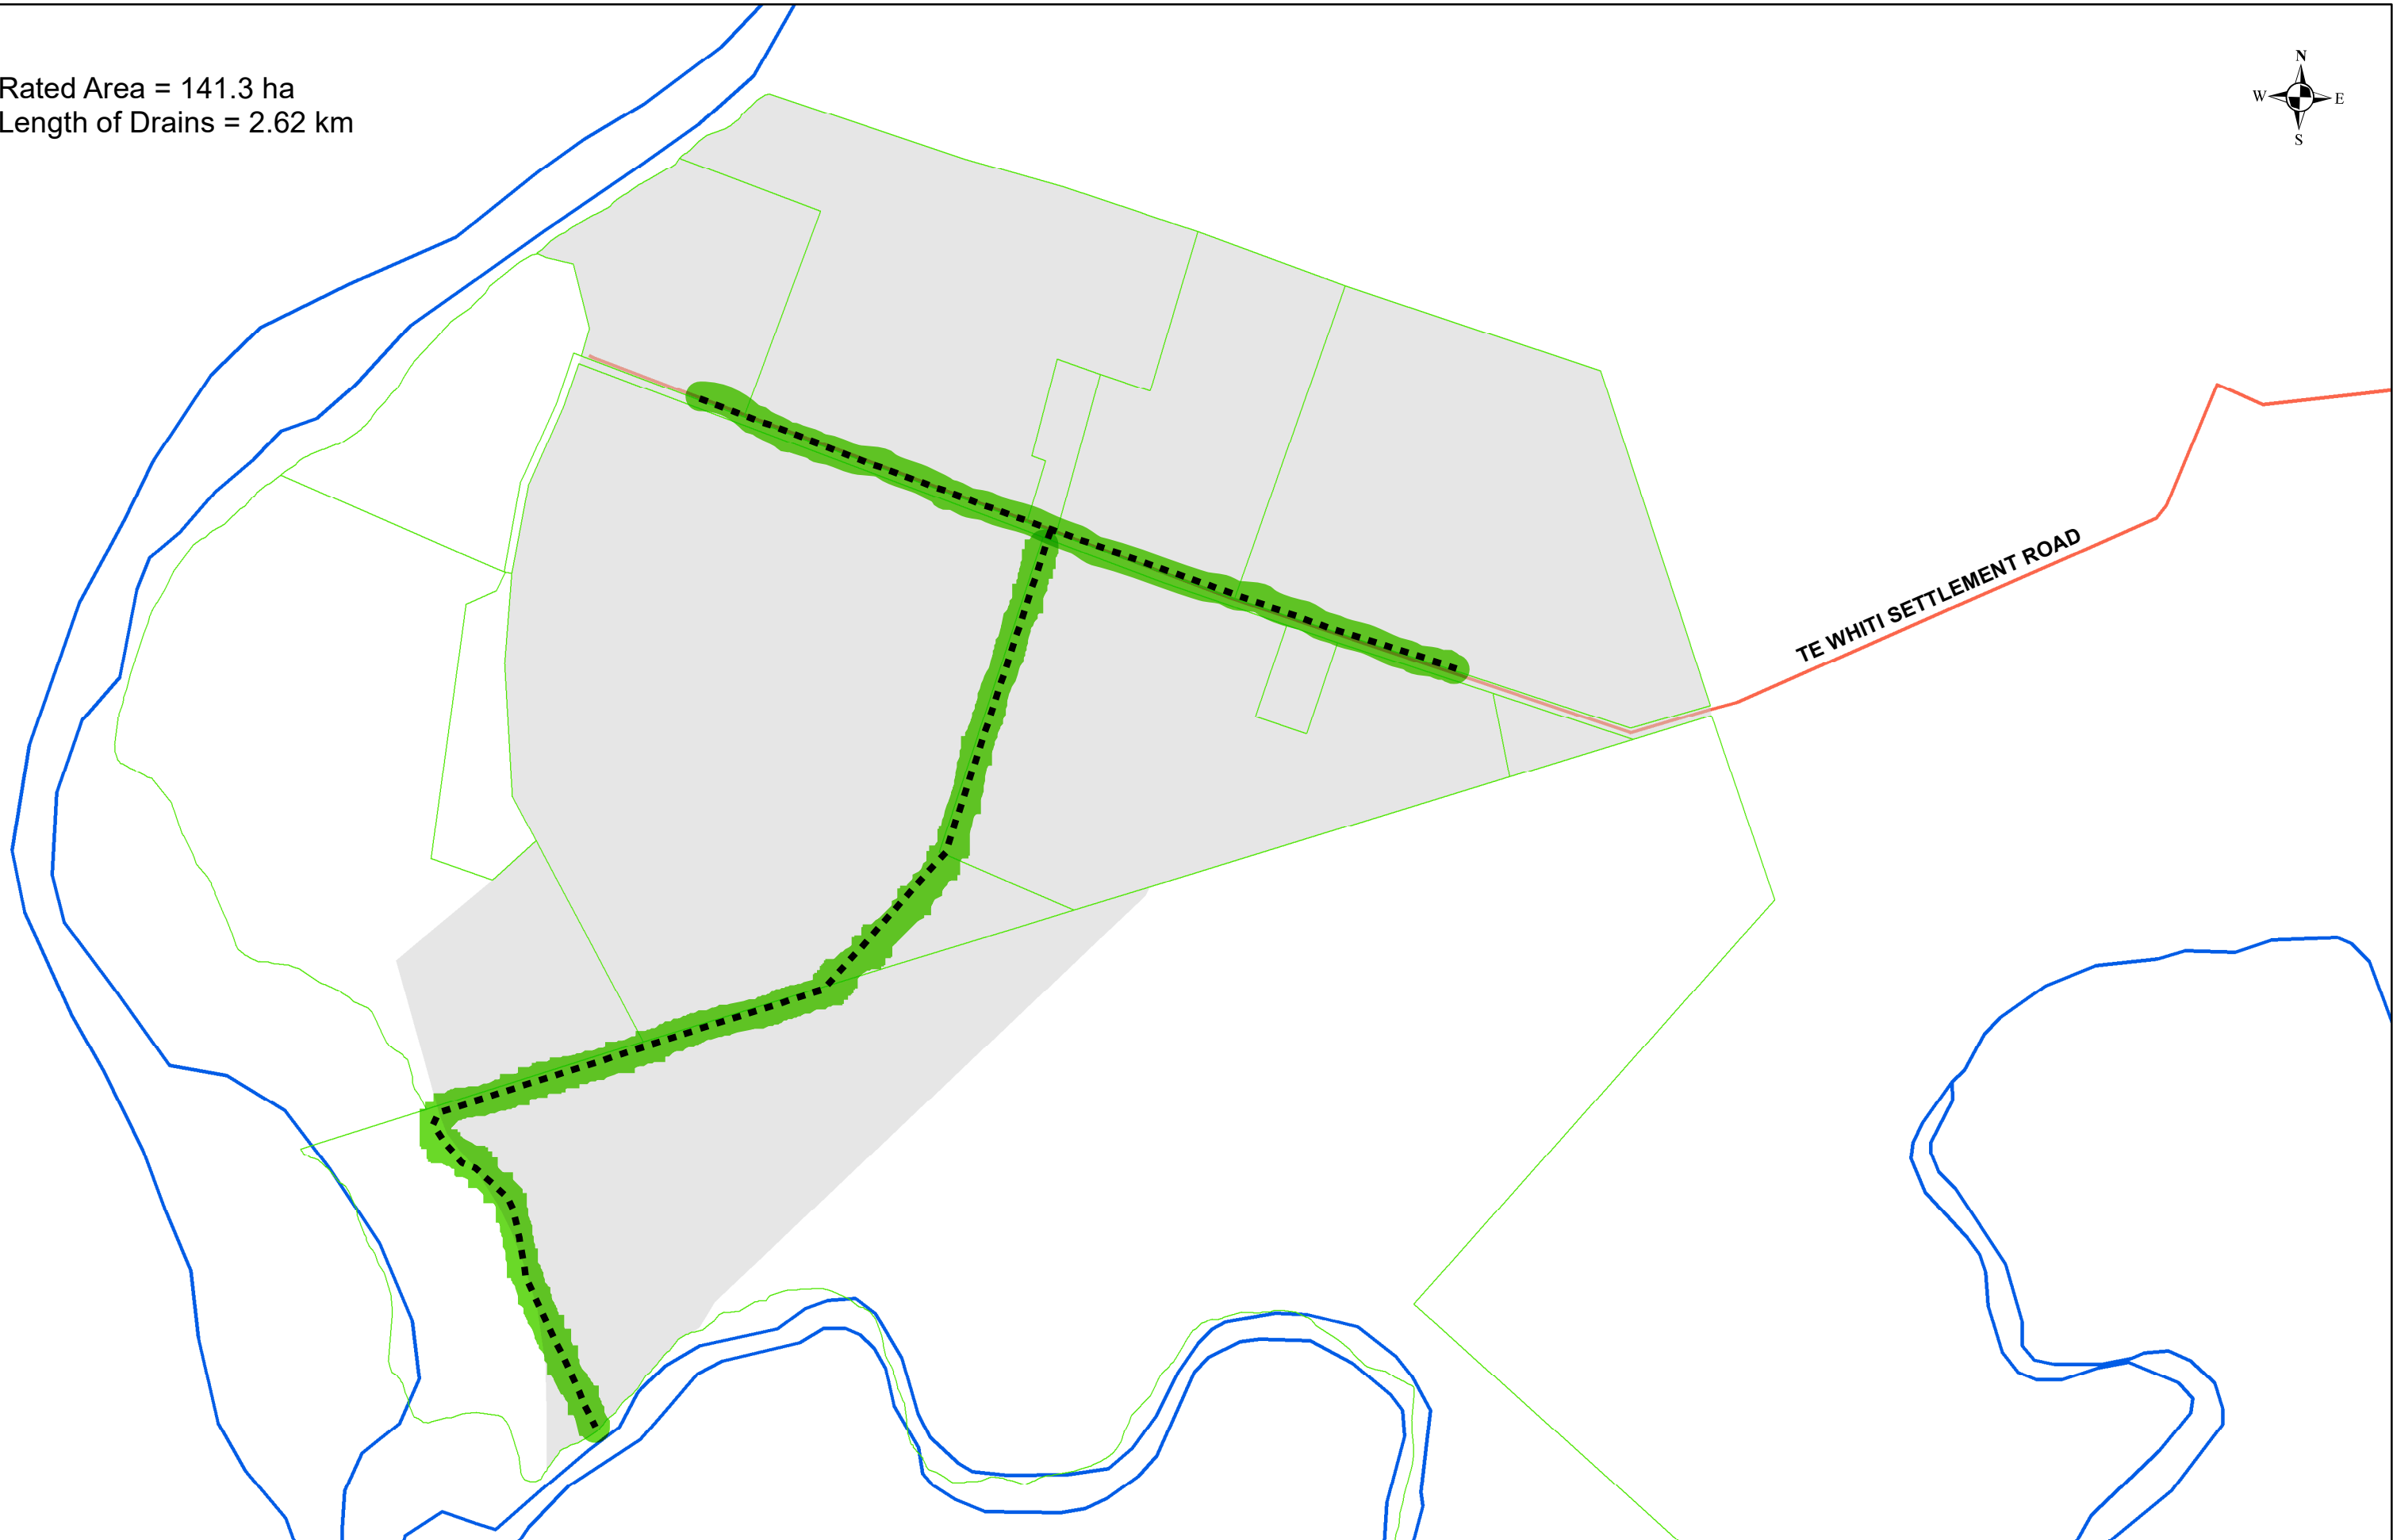

Te Whiti Drainage Scheme

Works Programme =

1:7,500