

Legend

- GWRC CROSS SECTION LOCATIONS
- 27 ha. TOTAL CONSENT AREA (19% within Private Land)
- DESIGN CHANNEL
- BUFFER ZONE

0 20 40 80 Meters
A3 Scale :1:2,000

WAINUIOMATA RIVER - CONSENT AREA

Map 1



Aerial Photography : GW Jan. 2013
 Drawn : P.Cook
 Date Plotted : 5 June 2014

© THIS DRAWING AND ITS COMMENTS ARE THE PROPERTY OF GREATER WELLINGTON REGIONAL COUNCIL. ANY REPRODUCTION OR USE, IN FULL OR PART, MUST BE AUTHORISED BY THE OWNER

NOTE :
 Ownership Information HCC Rates Data April 2014

DWG No. **Wn-5393 / 1**



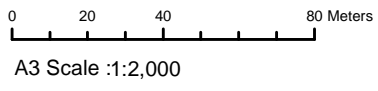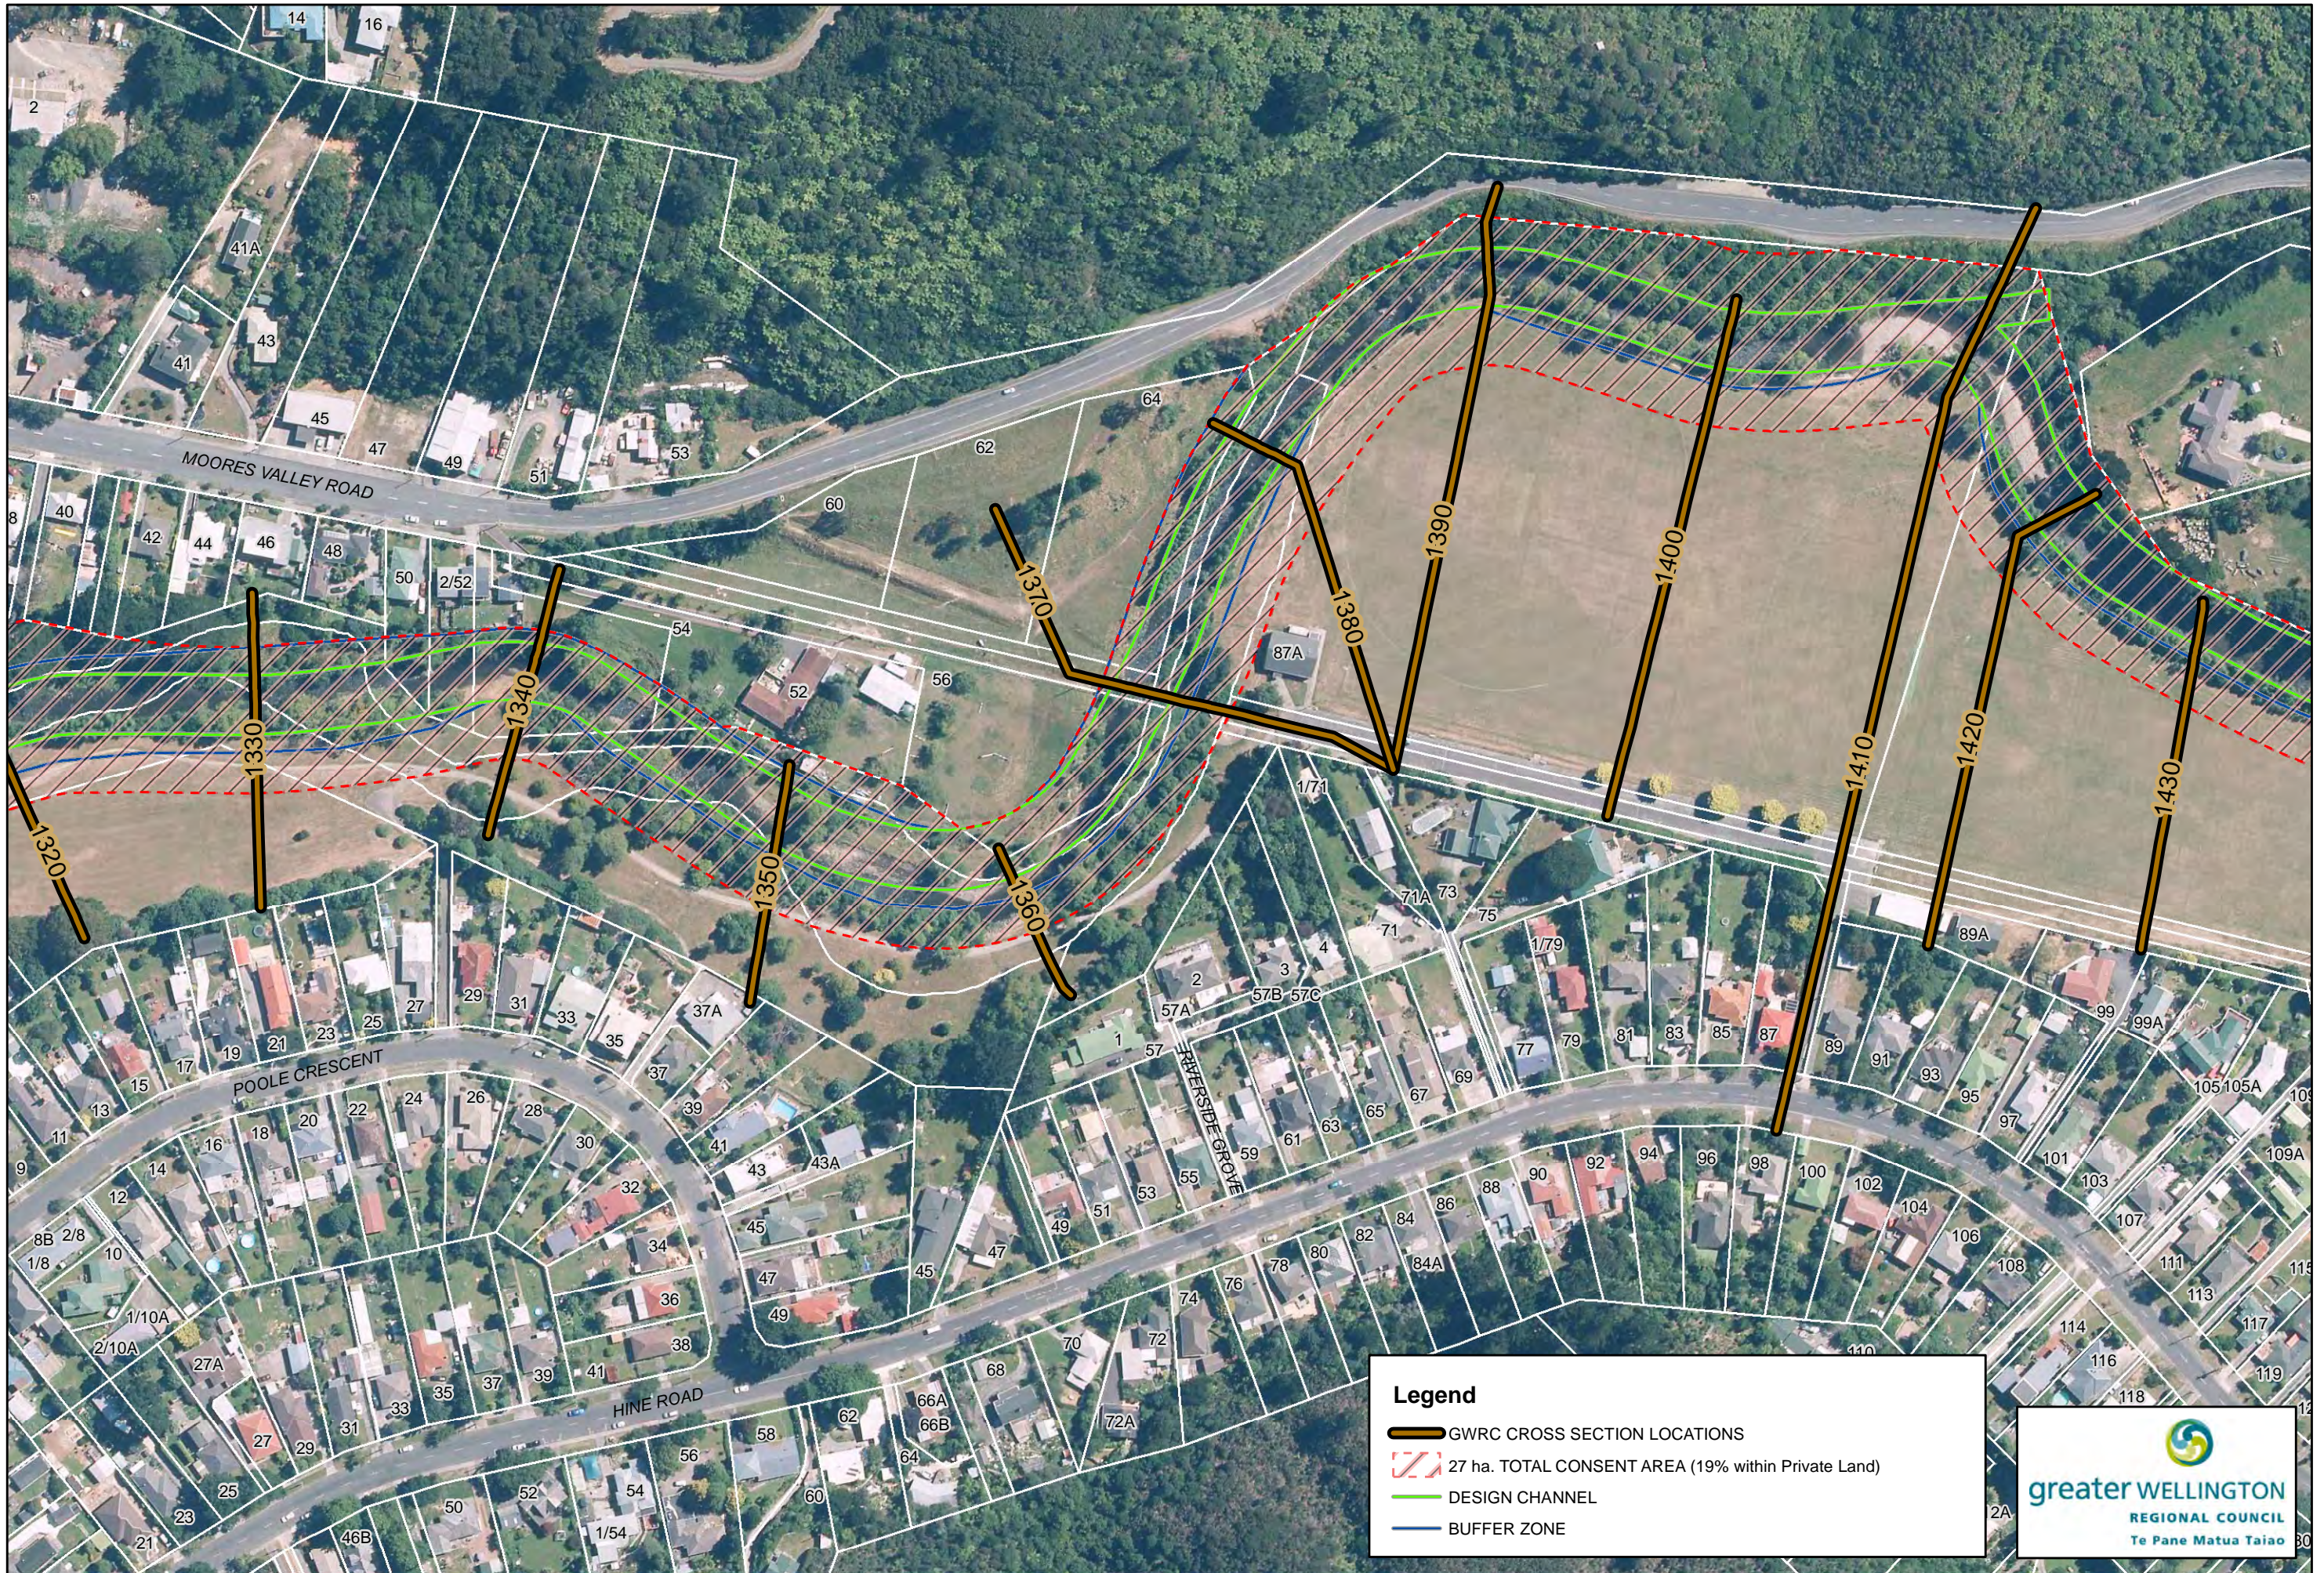

WAINUIOMATA RIVER - CONSENT AREA

Map 2

Aerial Photography : GW Jan. 2013
 Drawn : P.Cook
 Date Plotted : 6 June 2014

Legend

- GWRC CROSS SECTION LOCATIONS
- 27 ha. TOTAL CONSENT AREA (19% within Private Land)
- DESIGN CHANNEL
- BUFFER ZONE




© THIS DRAWING AND ITS COMMENTS ARE THE PROPERTY OF GREATER WELLINGTON REGIONAL COUNCIL. ANY REPRODUCTION OR USE, IN FULL OR PART, MUST BE AUTHORISED BY THE OWNER

NOTE : Ownership Information HCC Rates Data April 2014

DWG No. **Wn-5393 / 2**

REGIONAL ORTHOPHOTOGRAPHY COPYRIGHT : GWRC / NZAM 2010
 TOPOGRAPHIC AND CADASTRAL DATA IS COPYRIGHT LINZ
 File ref : Wainuiomata Application Area March 2014 - Sheet 2a.mxd



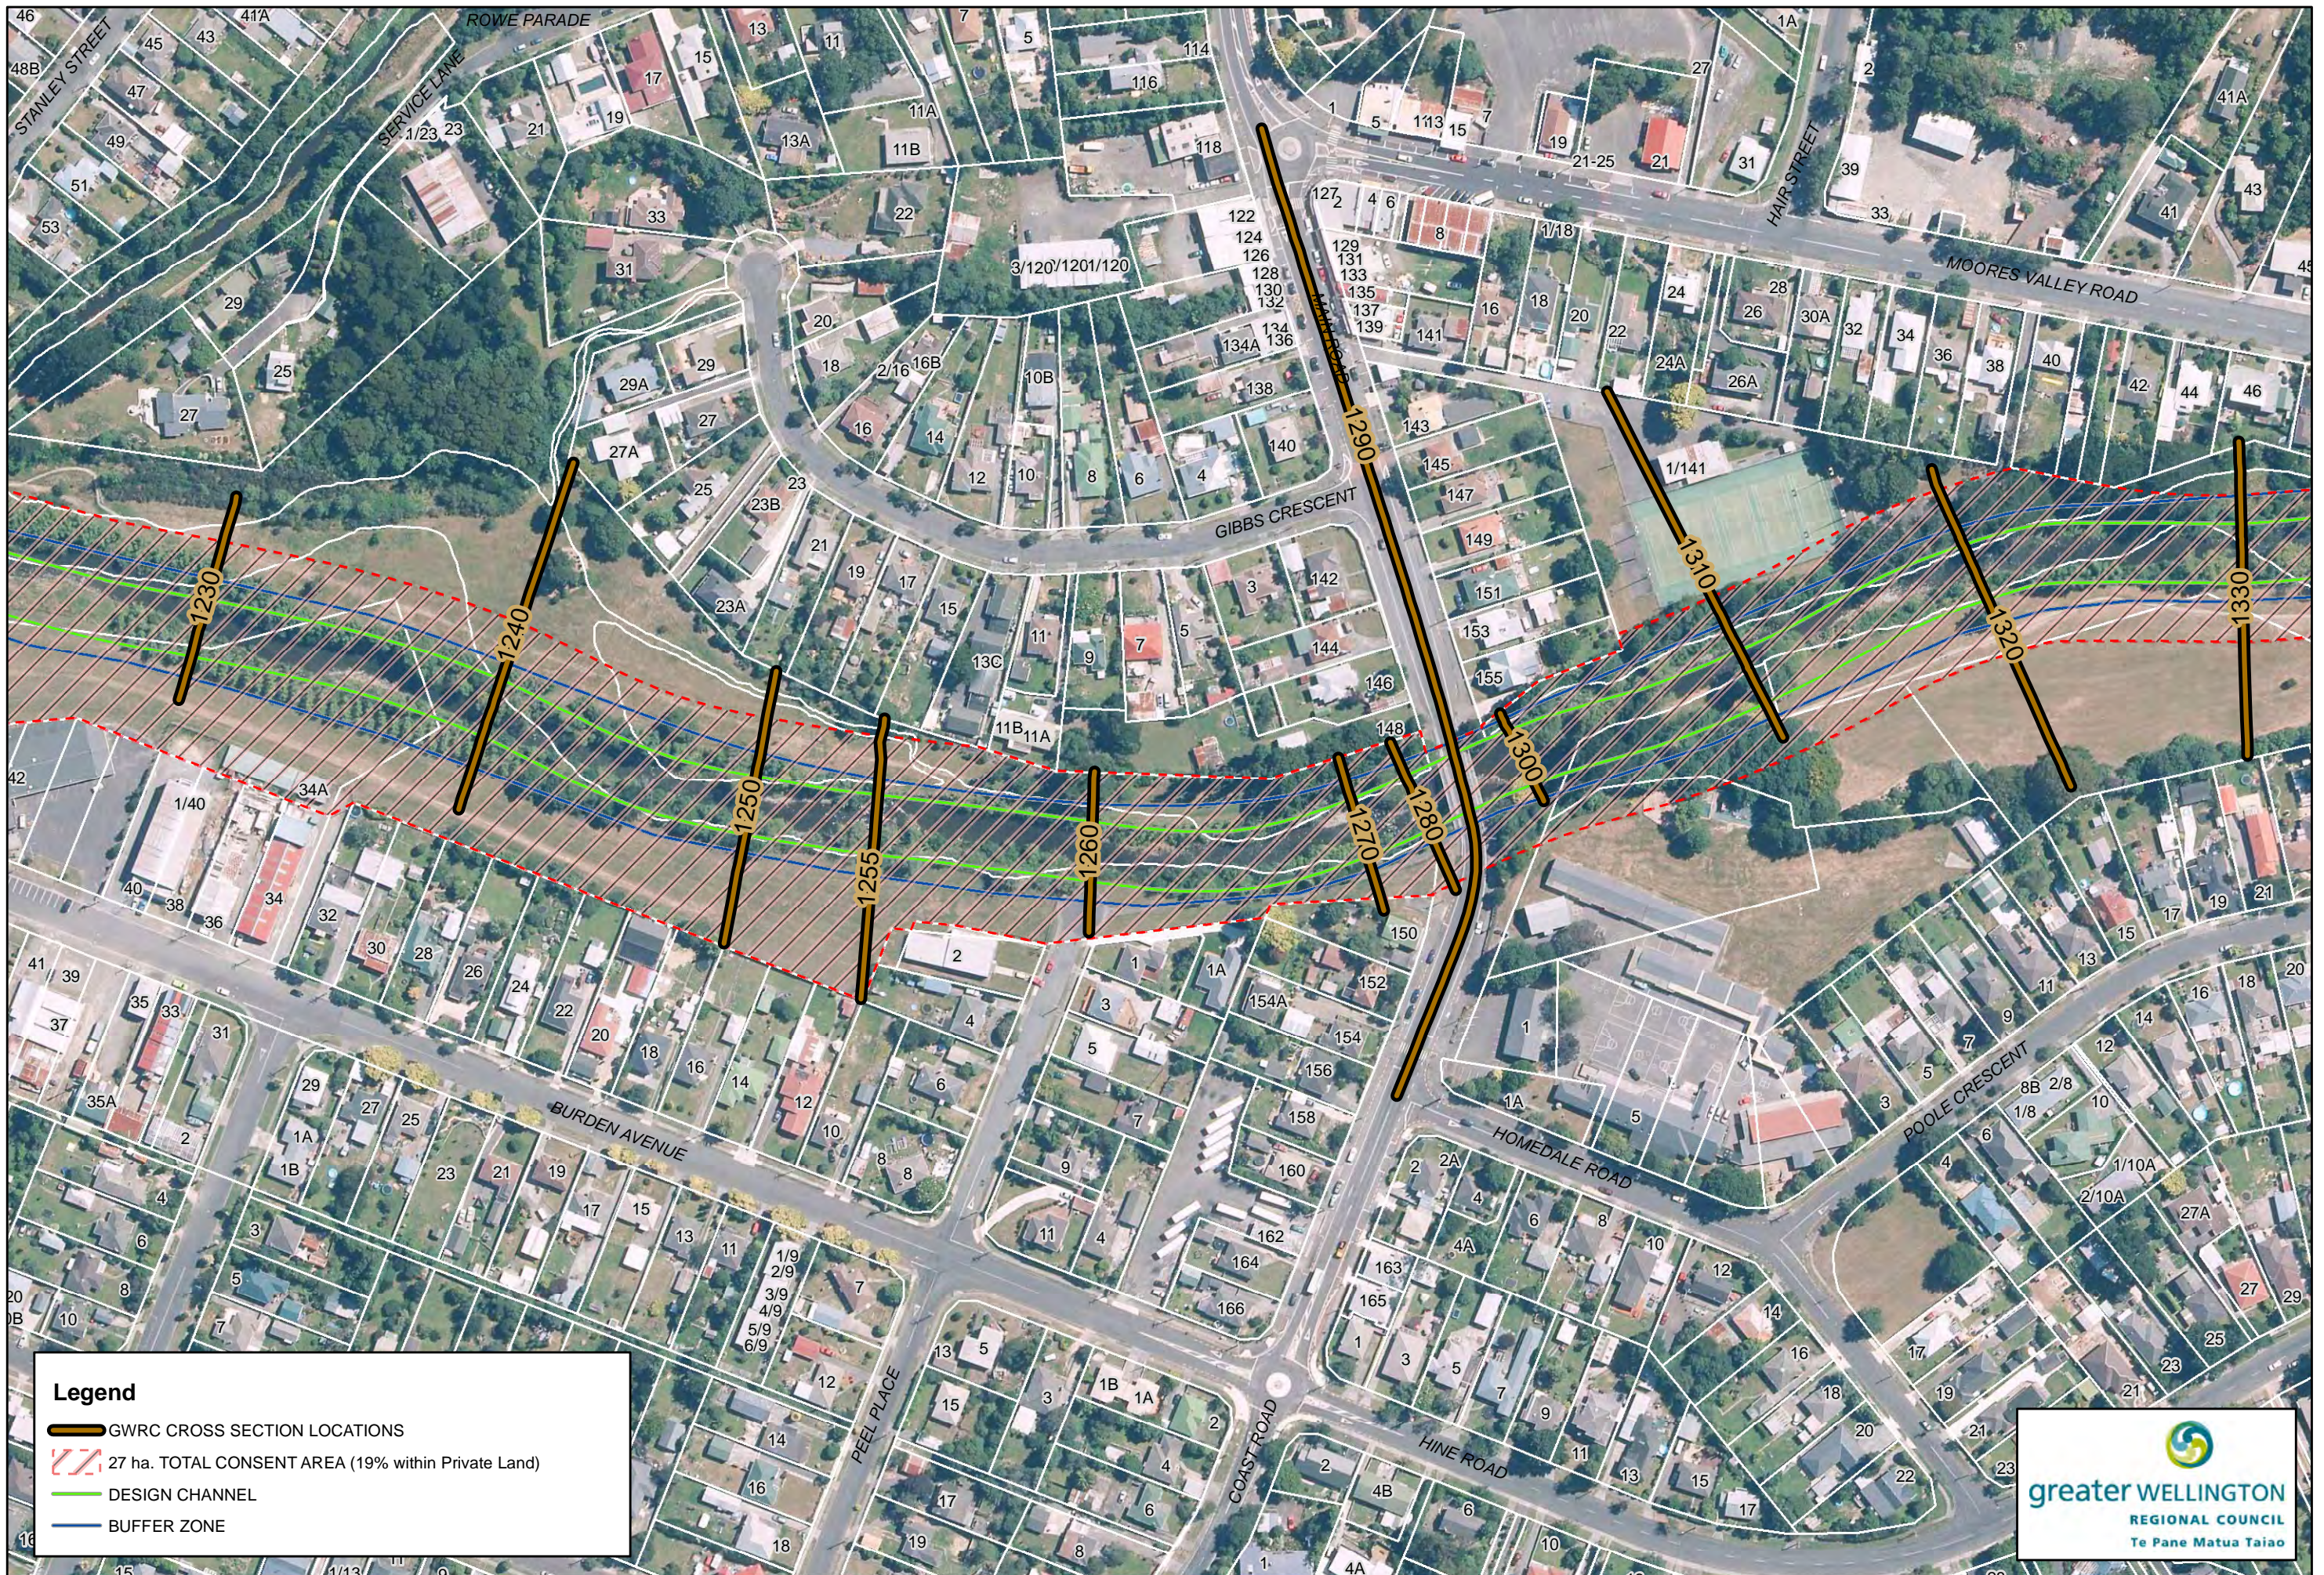

Legend

- GWRC CROSS SECTION LOCATIONS
- 27 ha. TOTAL CONSENT AREA (19% within Private Land)
- DESIGN CHANNEL
- BUFFER ZONE



0 20 40 80 Meters
A3 Scale :1:2,000

WAINUIOMATA RIVER - CONSENT AREA

Map 3

Aerial Photography : GW Jan. 2013
Drawn : P.Cook
Date Plotted : 6 June 2014

THIS DRAWING AND ITS COMMENTS ARE THE PROPERTY OF GREATER WELLINGTON REGIONAL COUNCIL. ANY REPRODUCTION OR USE, IN FULL OR PART, MUST BE AUTHORISED BY THE OWNER

NOTE :
Ownership Information HCC Rates Data April 2014

DWG No. **Wn-5393 / 3**

REGIONAL ORTHOPHOTOGRAPHY COPYRIGHT : GWRC / NZAM 2010
TOPOGRAPHIC AND CADASTRAL DATA IS COPYRIGHT LINZ

File ref : Wainuiomata Application Area March 2014 - Sheet 3a.mxd





REGIONAL ORTHOPHOTOGRAPHY COPYRIGHT : GWRC / NZAM 2010
 TOPOGRAPHIC AND CADASTRAL DATA IS COPYRIGHT LINZ

File ref : Wainuiomata Application Area March 2014 - Sheet 4a.mxd

Legend

- GWRC CROSS SECTION LOCATIONS
- 27 ha. TOTAL CONSENT AREA (19% within Private Land)
- DESIGN CHANNEL
- BUFFER ZONE



0 20 40 80 Meters
 A3 Scale :1:2,000

WAINUIOMATA RIVER - CONSENT AREA

Map 4


Aerial Photography : GW Jan. 2013
 Drawn : P.Cook
 Date Plotted : 6 June 2014

© THIS DRAWING AND ITS COMMENTS ARE THE PROPERTY OF GREATER WELLINGTON REGIONAL COUNCIL.
 ANY REPRODUCTION OR USE, IN FULL OR PART, MUST BE AUTHORIZED BY THE OWNER

NOTE :
 Ownership Information HCC Rates Data April 2014


DWG No. **Wn-5393 / 4**



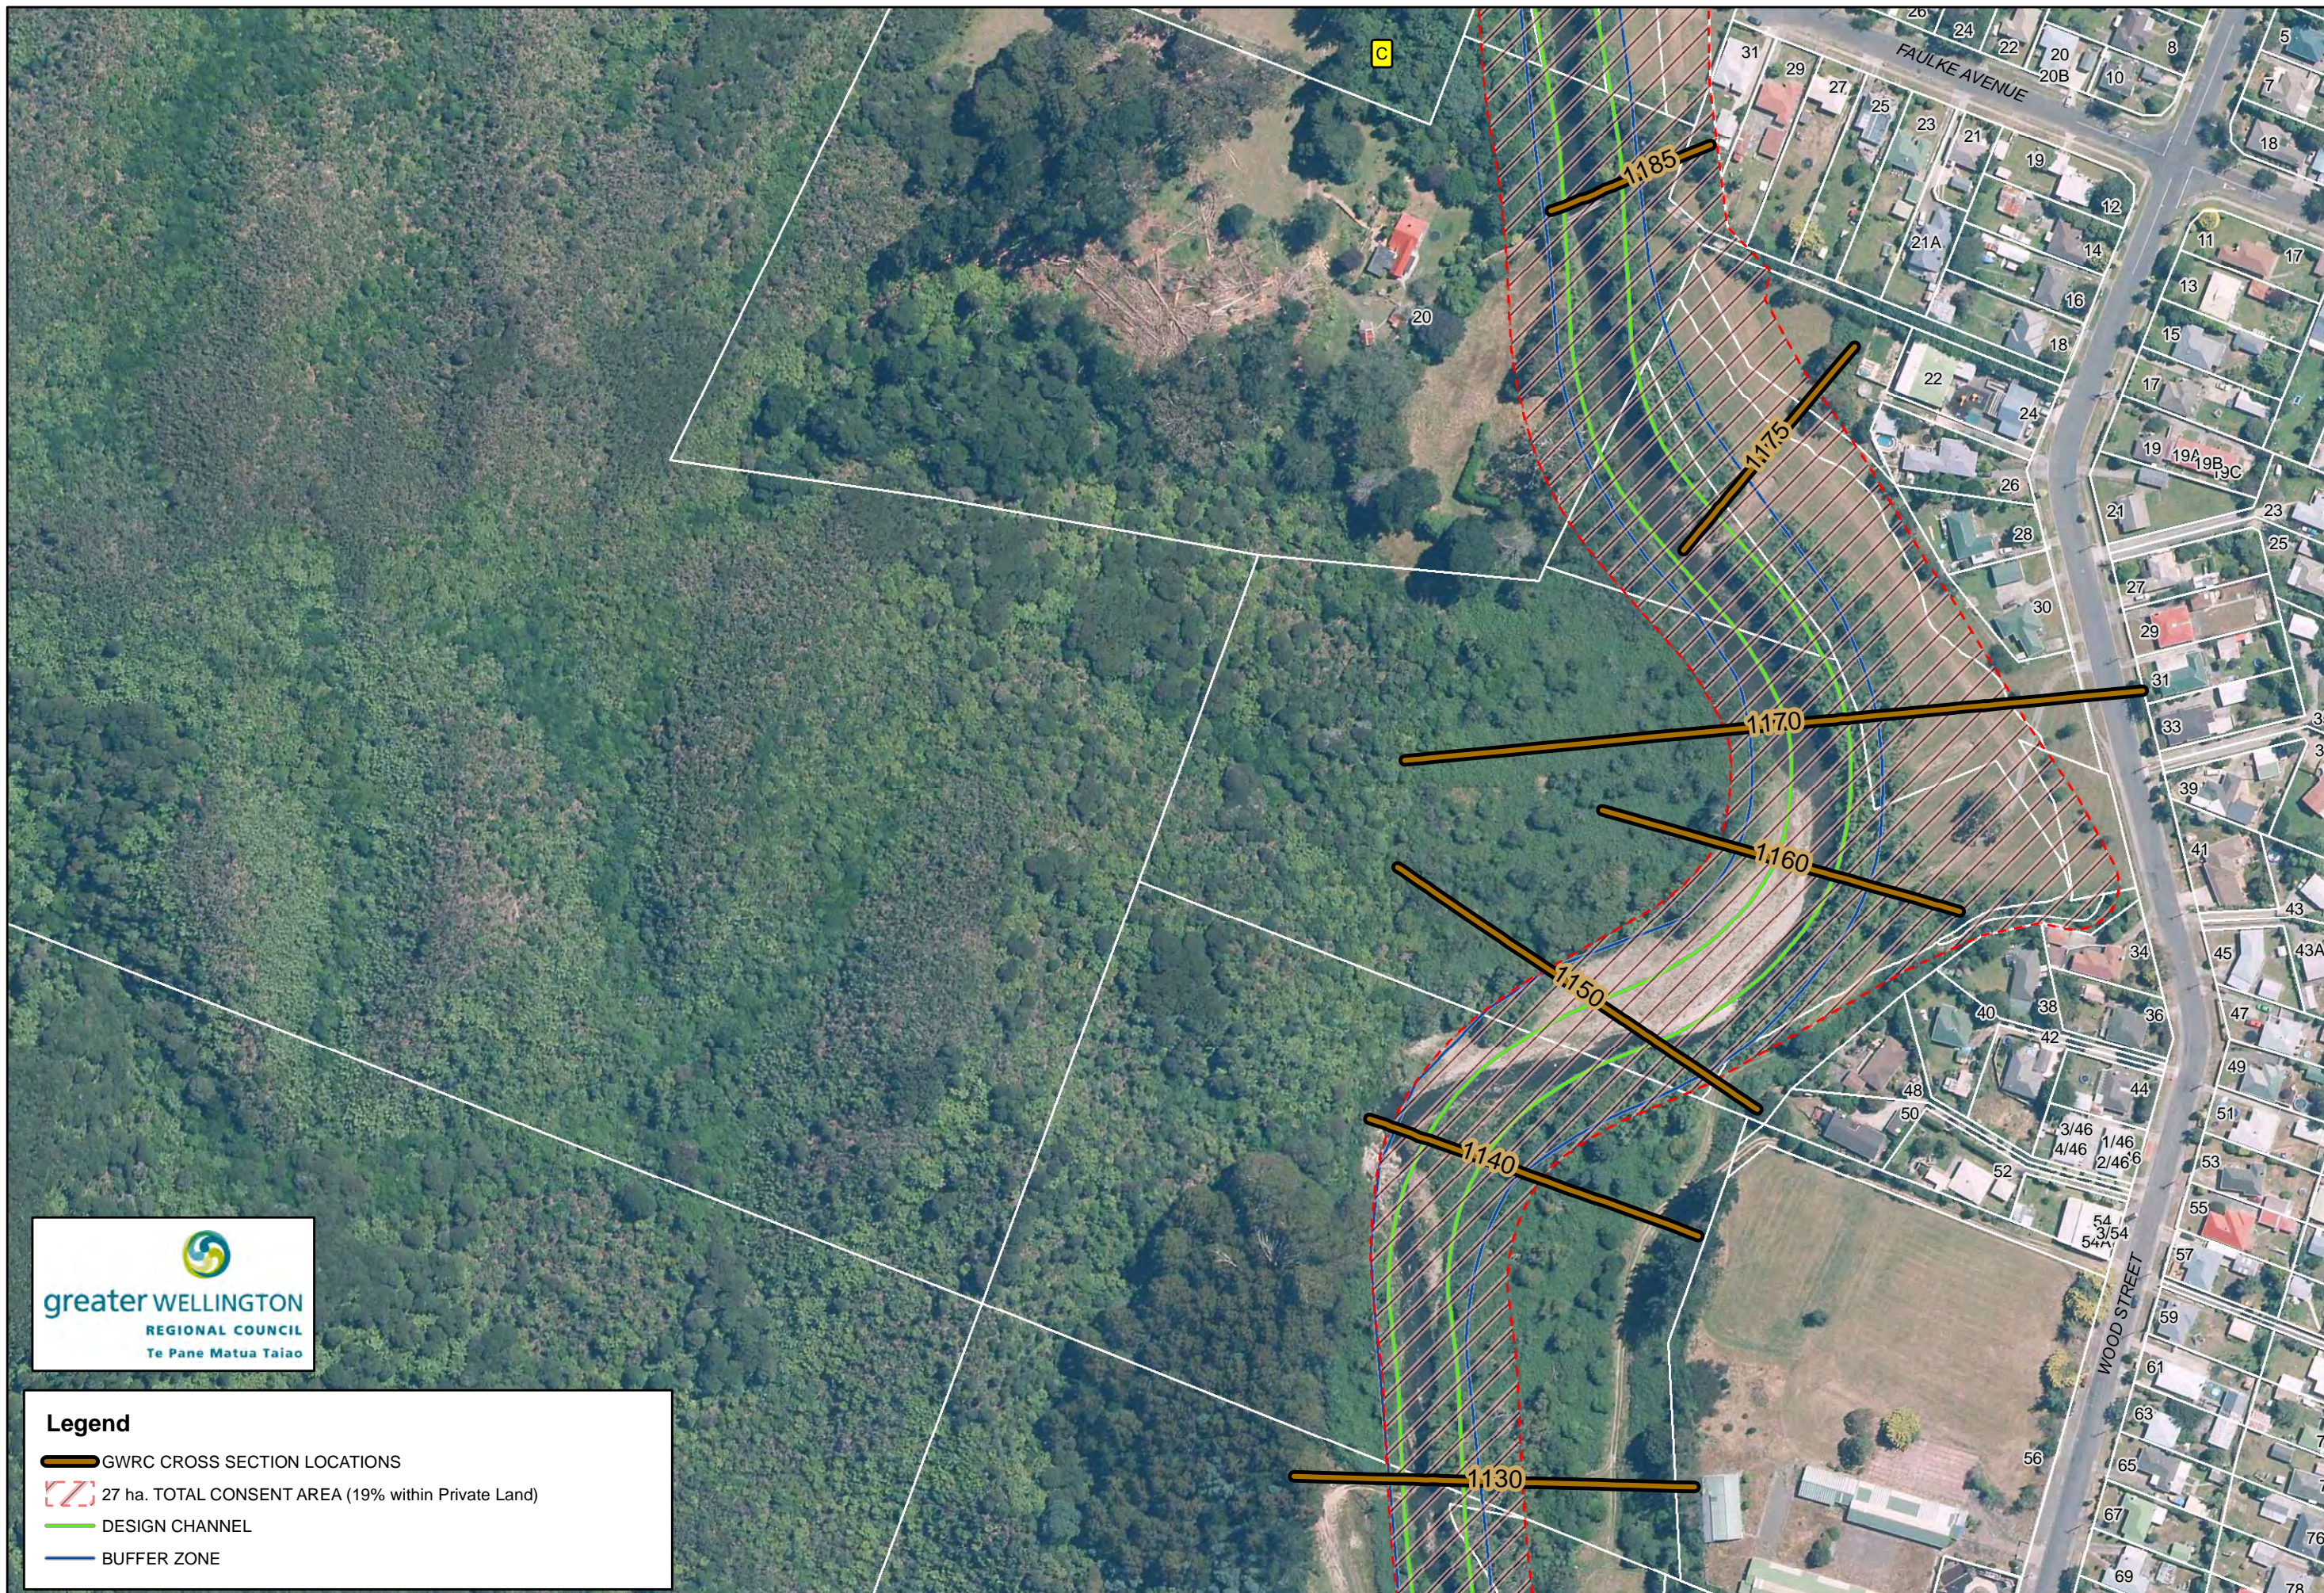

Legend

- GWRC CROSS SECTION LOCATIONS
- 27 ha. TOTAL CONSENT AREA (19% within Private Land)
- DESIGN CHANNEL
- BUFFER ZONE

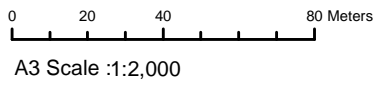

WAINUIOMATA RIVER - APPLICATION AREA

Map 5

Aerial Photography : GW Jan. 2013
 Drawn : P.Cook
 Date Plotted : 6 June 2014

© THIS DRAWING AND ITS COMMENTS ARE THE PROPERTY OF GREATER WELLINGTON REGIONAL COUNCIL. ANY REPRODUCTION OR USE, IN FULL OR PART, MUST BE AUTHORIZED BY THE OWNER


NOTE :
 Ownership Information HCC Rates Data April 2014

DWG No. **Wn-5393 / 5**

REGIONAL ORTHOPHOTOGRAPHY COPYRIGHT : GWRC / NZAM 2010
 TOPOGRAPHIC AND CADASTRAL DATA IS COPYRIGHT LINZ

File ref : Wainuiomata Application Area March 2014 - Sheet 5a.mxd



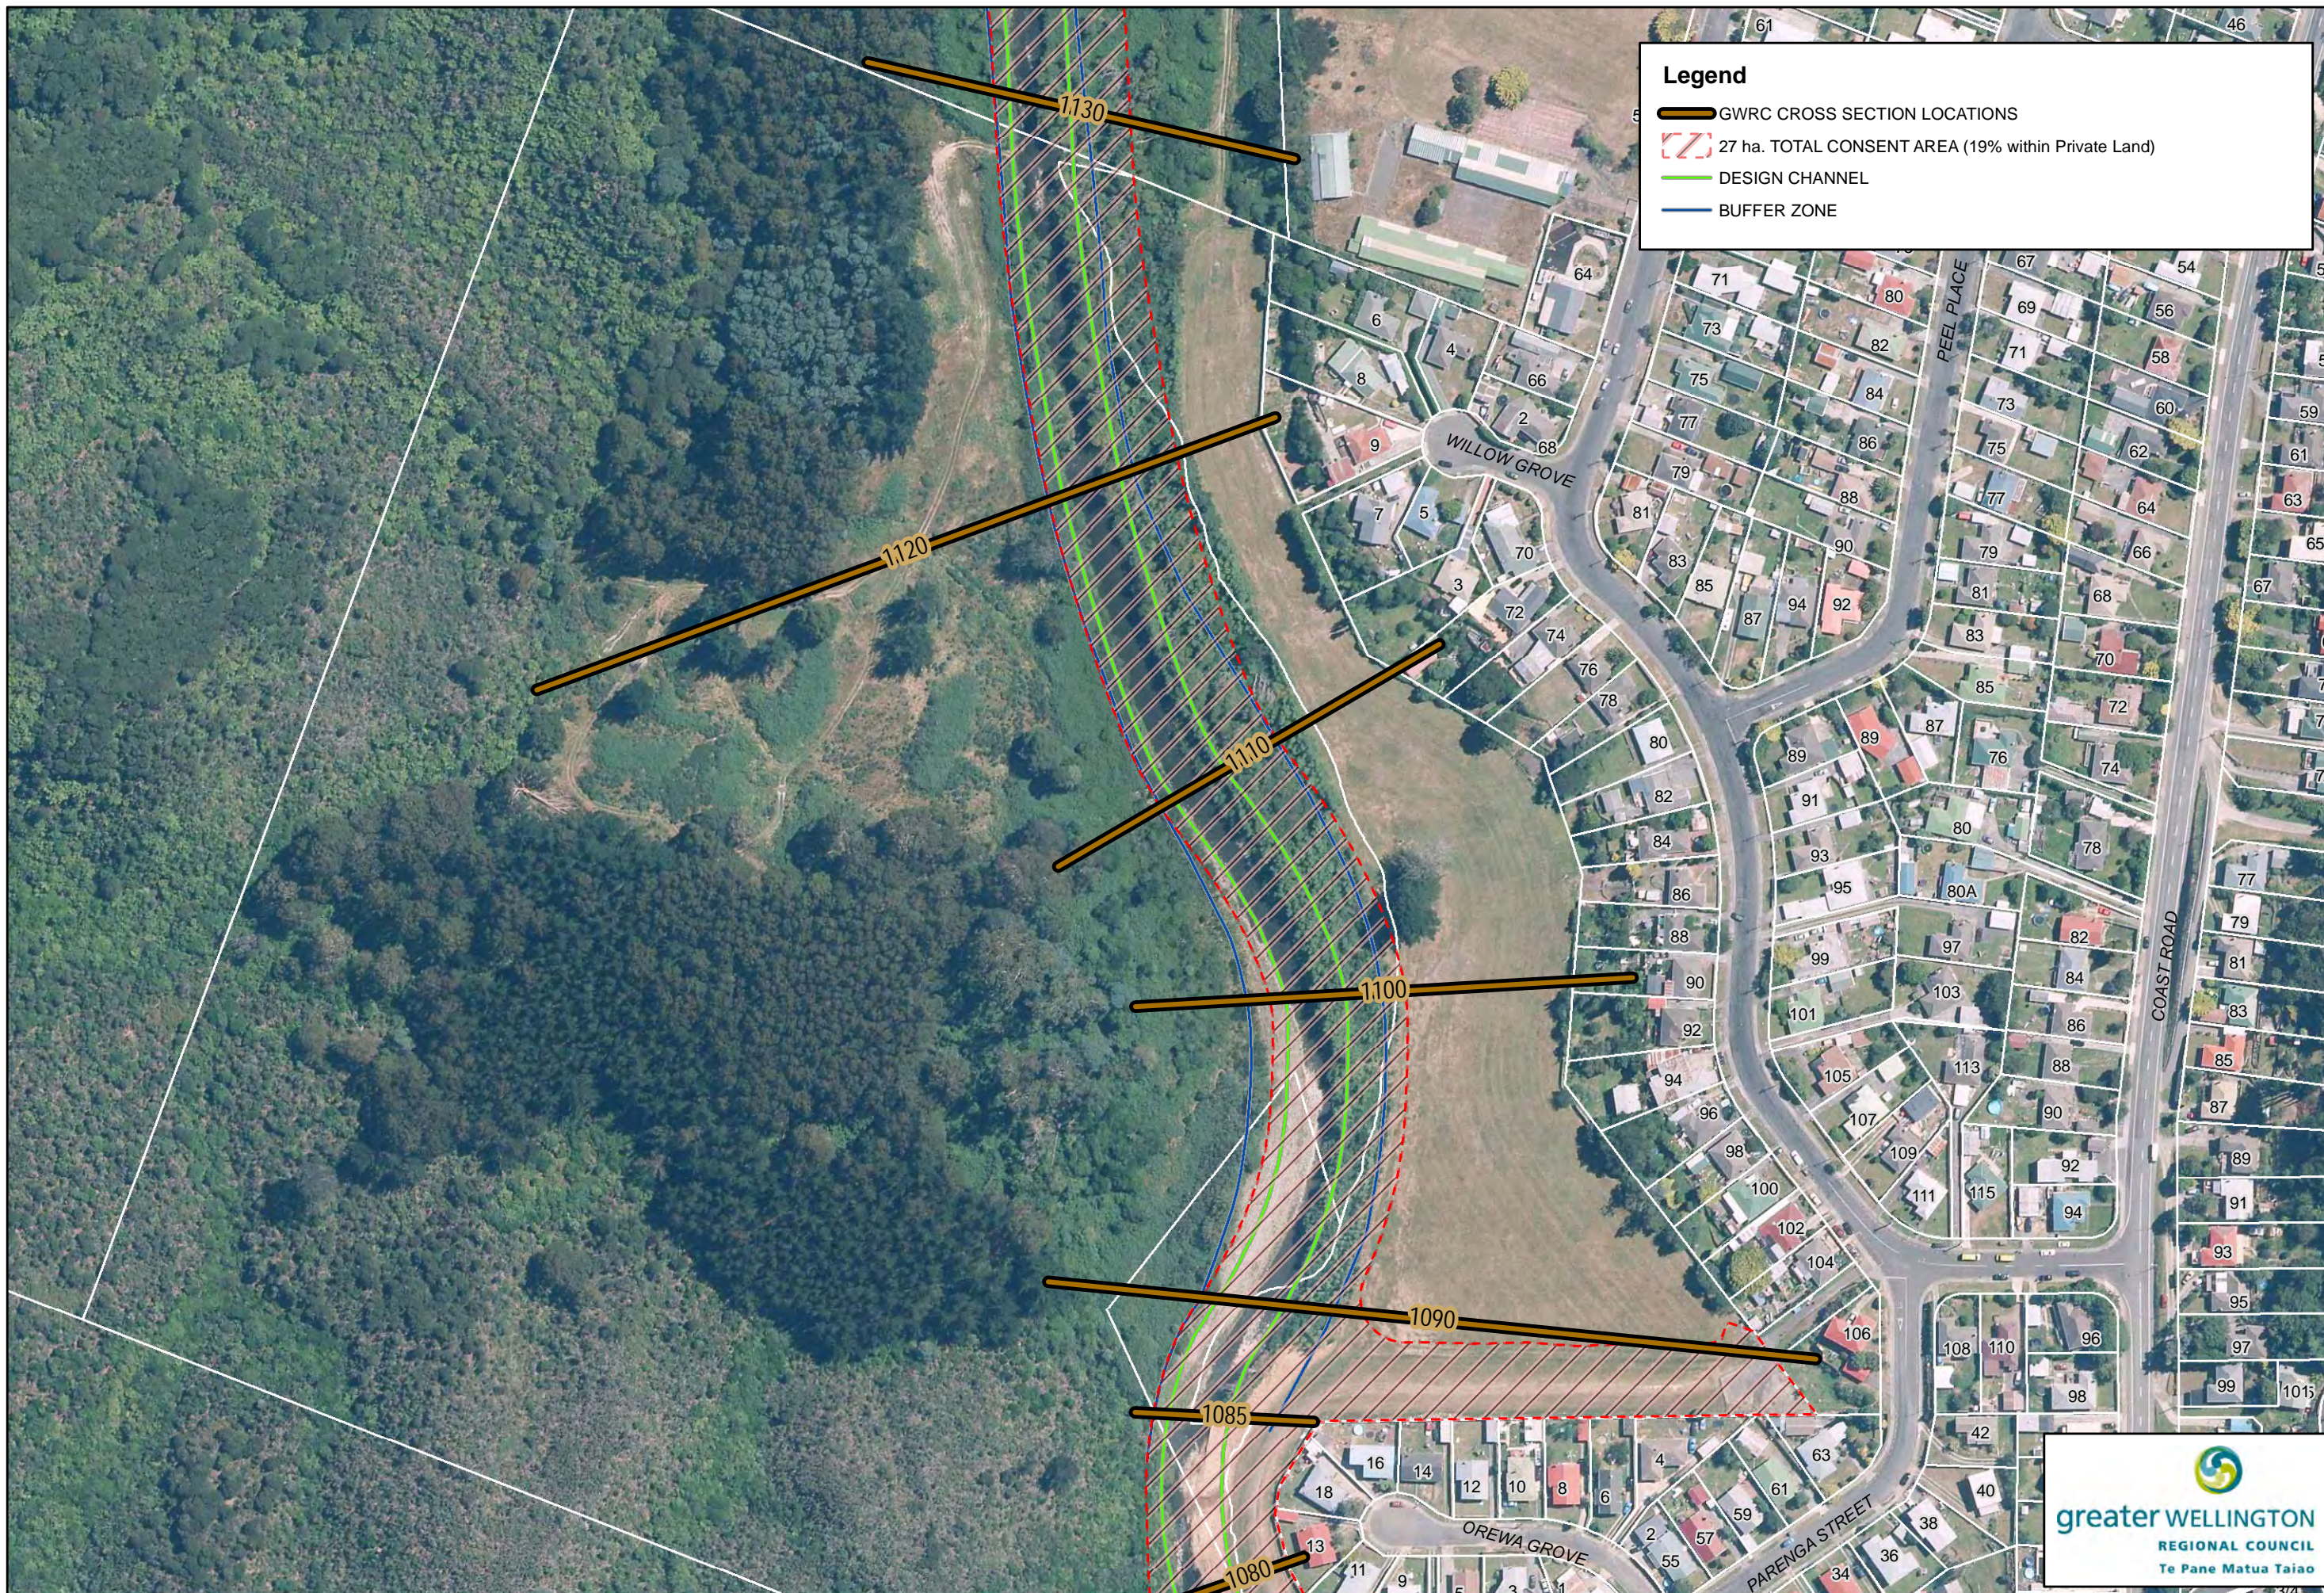

Legend

- GWRC CROSS SECTION LOCATIONS
- 27 ha. TOTAL CONSENT AREA (19% within Private Land)
- DESIGN CHANNEL
- BUFFER ZONE

0 20 40 80 Meters
A3 Scale :1:2,000

WAINUIOMATA RIVER - CONSENT AREA
Map 6

Aerial Photography : GW Jan. 2013
Drawn : P.Cook
Date Plotted : 6 June 2014

© THIS DRAWING AND ITS COMMENTS ARE THE PROPERTY OF GREATER WELLINGTON REGIONAL COUNCIL. ANY REPRODUCTION OR USE, IN FULL OR PART, MUST BE AUTHORISED BY THE OWNER

NOTE :
Ownership Information HCC Rates Data April 2014


DWG No. **Wn-5393 / 6**



REGIONAL ORTHOPHOTOGRAPHY COPYRIGHT : GWRC / NZAM 2010
TOPOGRAPHIC AND CADASTRAL DATA IS COPYRIGHT LINZ

File ref : Wainuiomata Application Area March 2014 - Sheet 6a.mxd



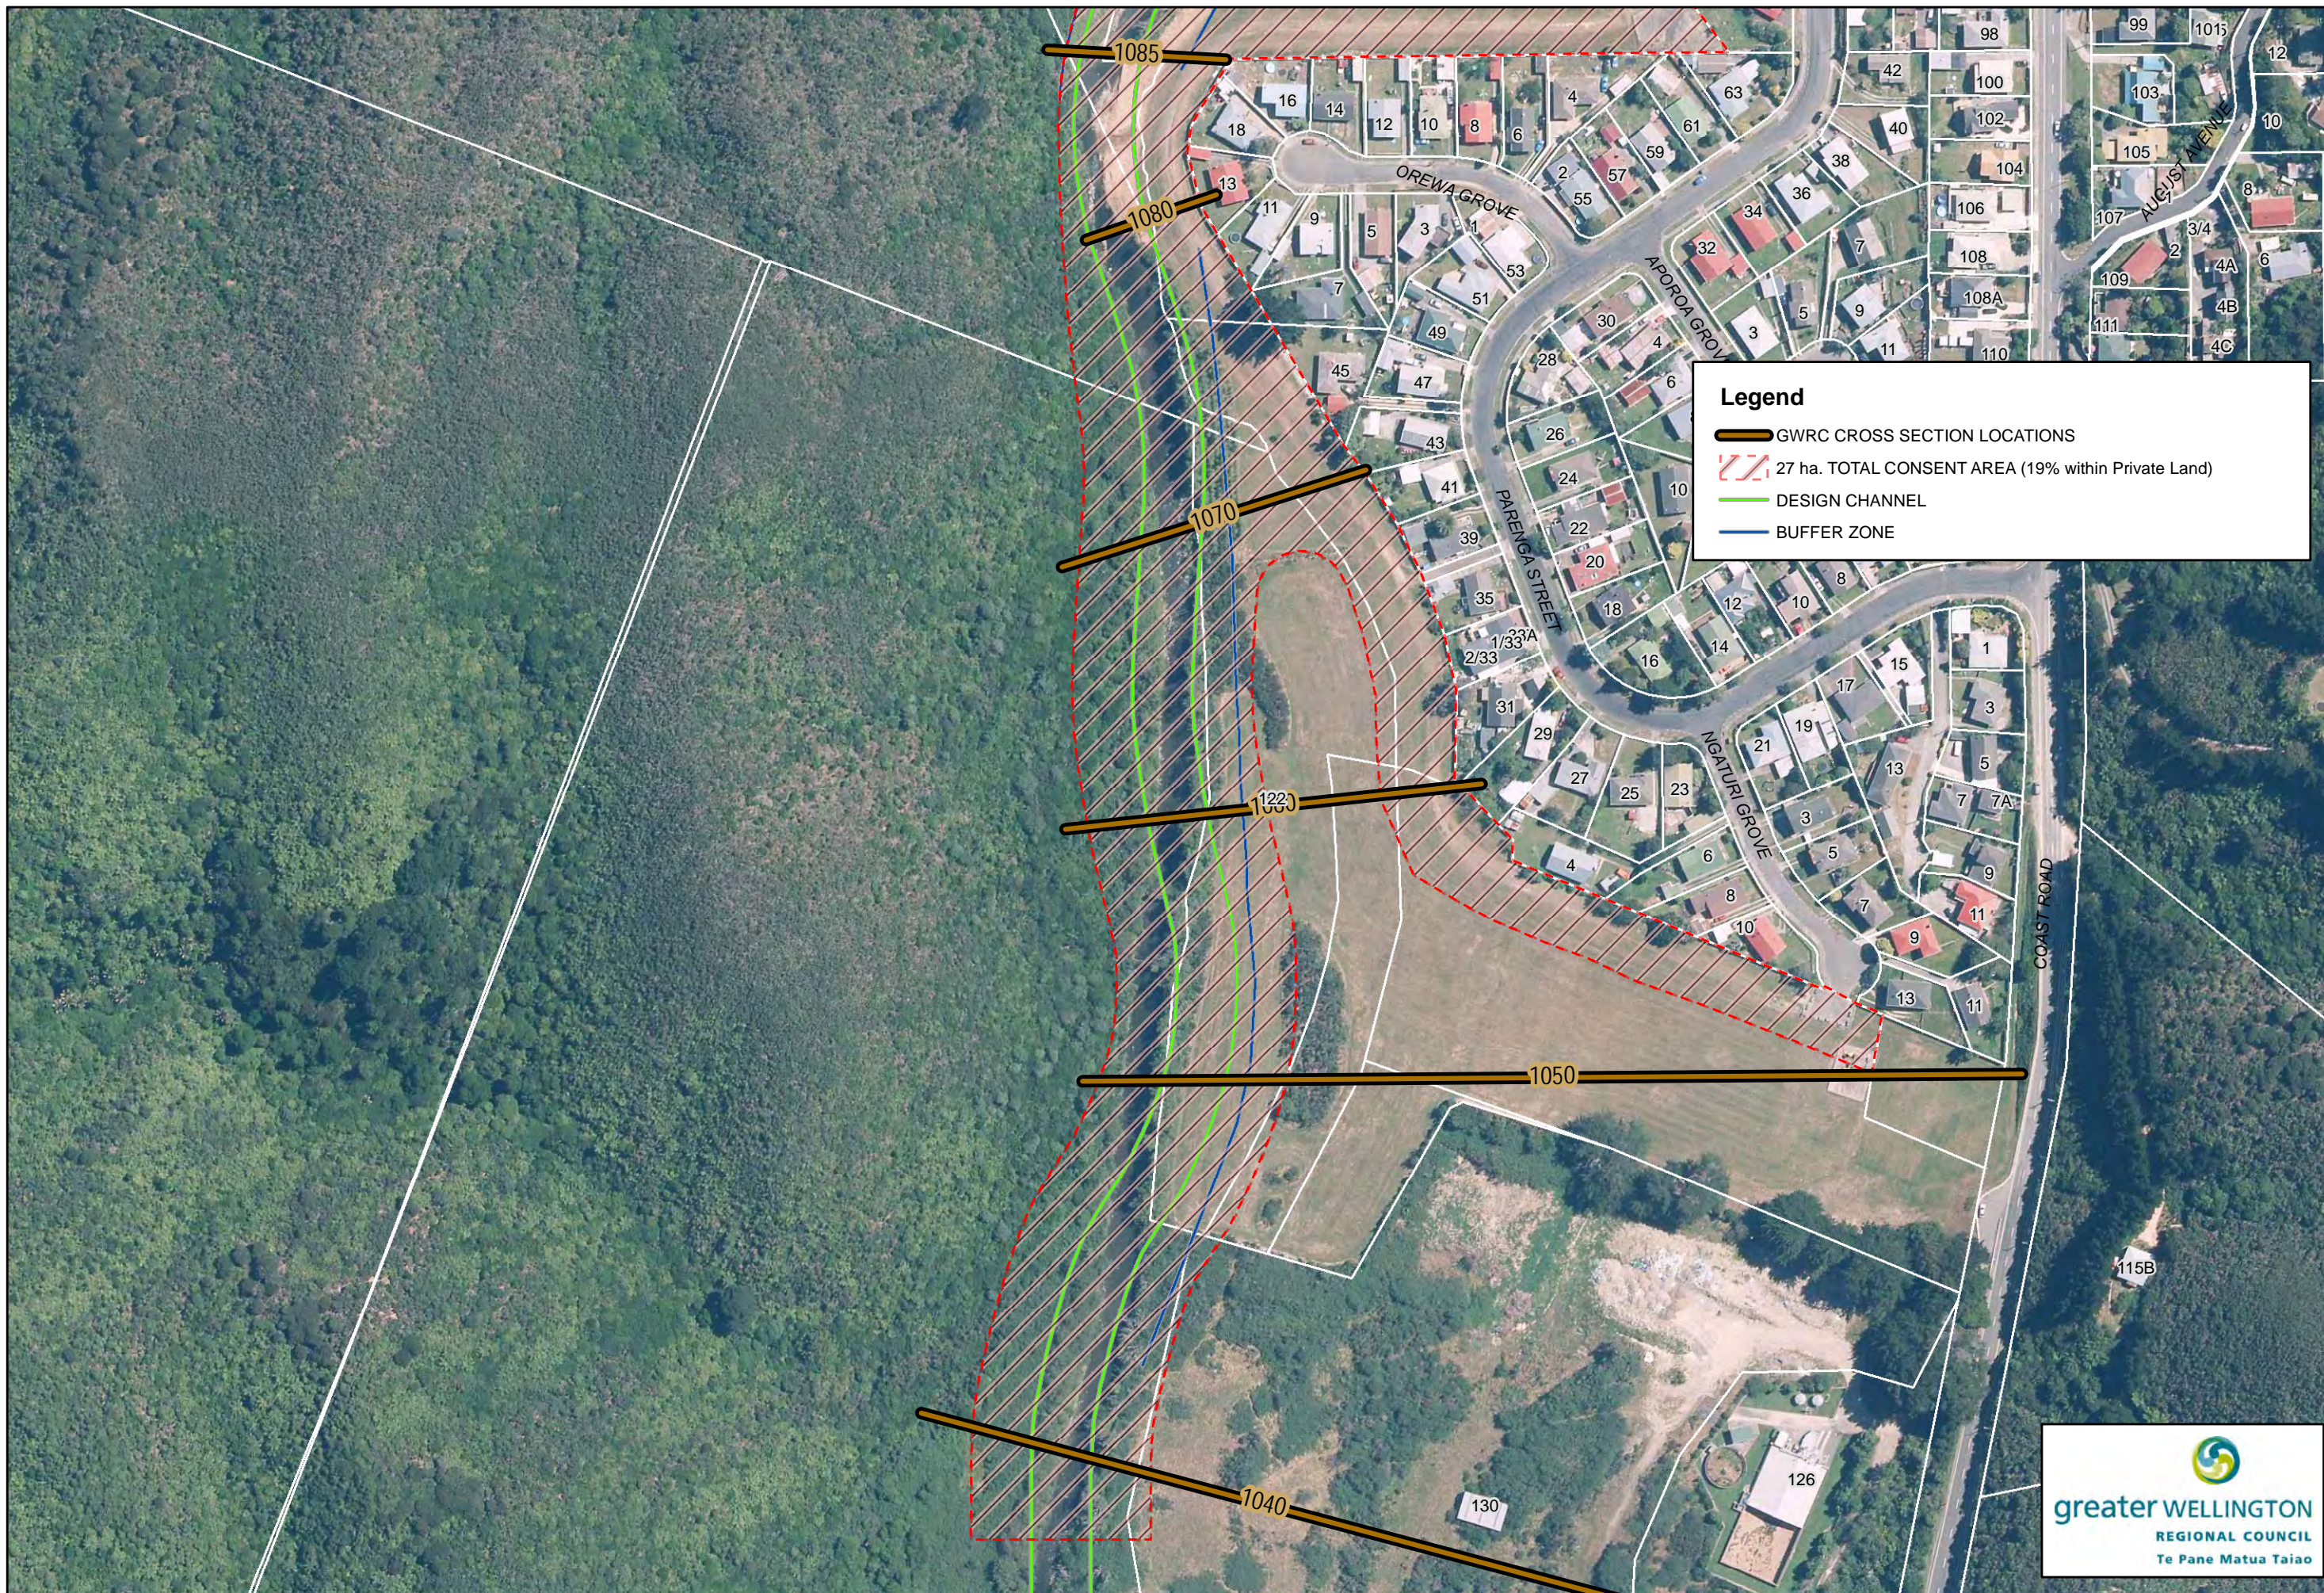

Legend

- GWRC CROSS SECTION LOCATIONS
- 27 ha. TOTAL CONSENT AREA (19% within Private Land)
- DESIGN CHANNEL
- BUFFER ZONE

0 20 40 80 Meters
A3 Scale :1:2,000

WAINUIOMATA RIVER - CONSENT AREA
Map 7

Aerial Photography : GW Jan. 2013
Drawn : P.Cook
Date Plotted : 6 JUNE 2014

© THIS DRAWING AND ITS COMMENTS ARE THE PROPERTY OF GREATER WELLINGTON REGIONAL COUNCIL. ANY REPRODUCTION OR USE, IN FULL OR PART, MUST BE AUTHORIZED BY THE OWNER

NOTE :
Ownership Information HCC Rates Data April 2014

DWG No. **Wn-5393 / 7**



REGIONAL ORTHOPHOTOGRAPHY COPYRIGHT : GWRC / NZAM 2010
TOPOGRAPHIC AND CADASTRAL DATA IS COPYRIGHT LINZ

File ref : Wainuiomata Application Area March 2014 - Sheet 7a.mxd

