
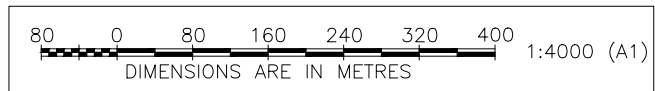
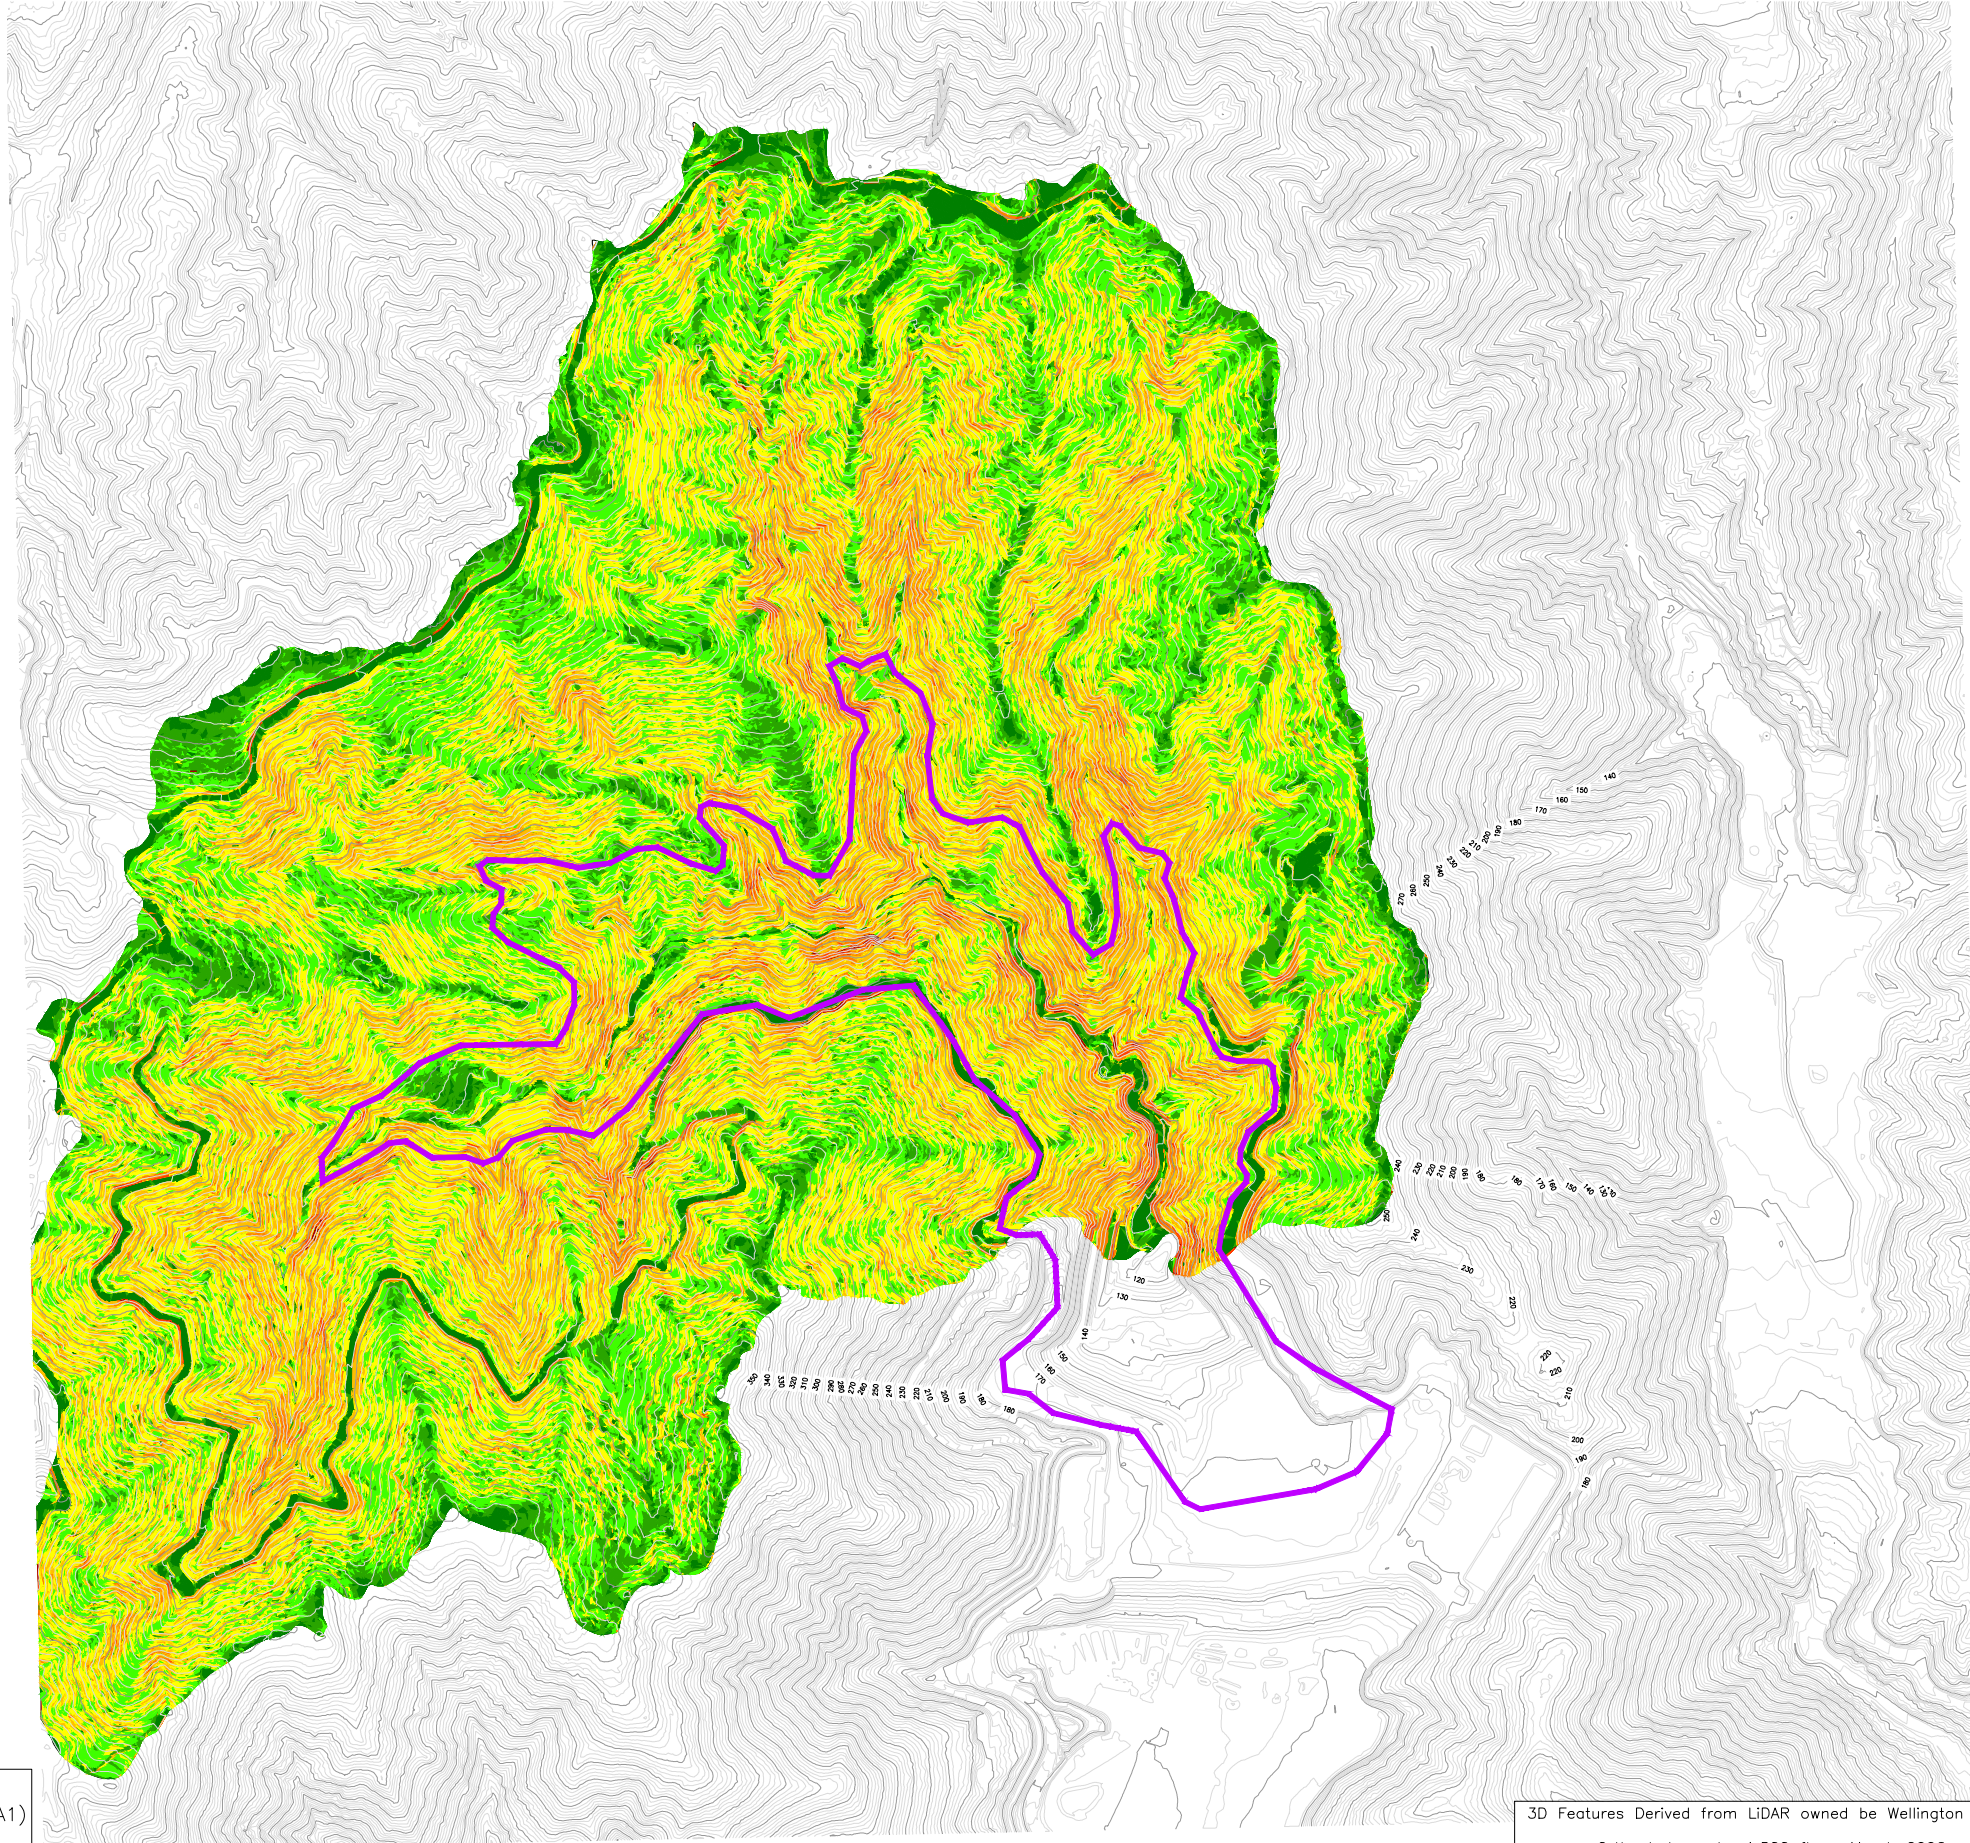


Slopes Table			
Minimum Slope	Maximum Slope	Colour	Area [m ²]
0.0°	10°	Dark Green	63142
10°	20°	Light Green	137290
20°	30°	Bright Green	402224
30°	40°	Yellow-Green	549307
40°	50°	Yellow	291076
50°	60°	Orange	70099
60°	70°	Red-Orange	13039
70°	80°	Red	1168
80°	90°	Dark Red	40

LEGEND:
 EXTENT OF STAGE 4 LANDFILL



3D Features Derived from LiDAR owned by Wellington City Council – WCC Copyright reserved
 Orthophotography 1:500 flown March 2006 owned by Wellington City Council

						Tab	G-003
						Scales	1:4,000 (A1) 1:8,000 (A3)
B	FOR RESOURCE CONSENT	ER	IMM	DF	GH	19/06/13	Original Size A1
A	DRAFT	ER	BJMM	DF	GH	14/04/11	
Rev	Revision Description	Designed	Drawn	Checked	Approved	Date	

URS
 URS New Zealand Limited
 Level 6, URS Centre
 13-15 College Hill, Auckland
 Phone: 9-355 1300
 Fax: 9-355 1333

Absolutely Positively
 ME HEKE HE PŌHĀKE
 WELLINGTON CITY COUNCIL

SOUTHERN LANDFILL		Status	FINAL
SLOPE ANGLES PLAN		Drawing Number	G-003
		Revision	B